


PROFIL NR.	0.00	34.08	65.99	173.23
HOR. KURV.		R=60.00		
BREDDEUTV.				
TVERRFALL (1%=2mm)				
— H.kj.b.k.				
— V.kj.b.k.	5.0%			
PROFIL H.	863.29863.46	863.19863.86	863.04863.54	858.49859.13
TERRENG H.	863.37863.59	863.28863.73	862.67863.14	859.02860.33
OVERBYGN.T.				

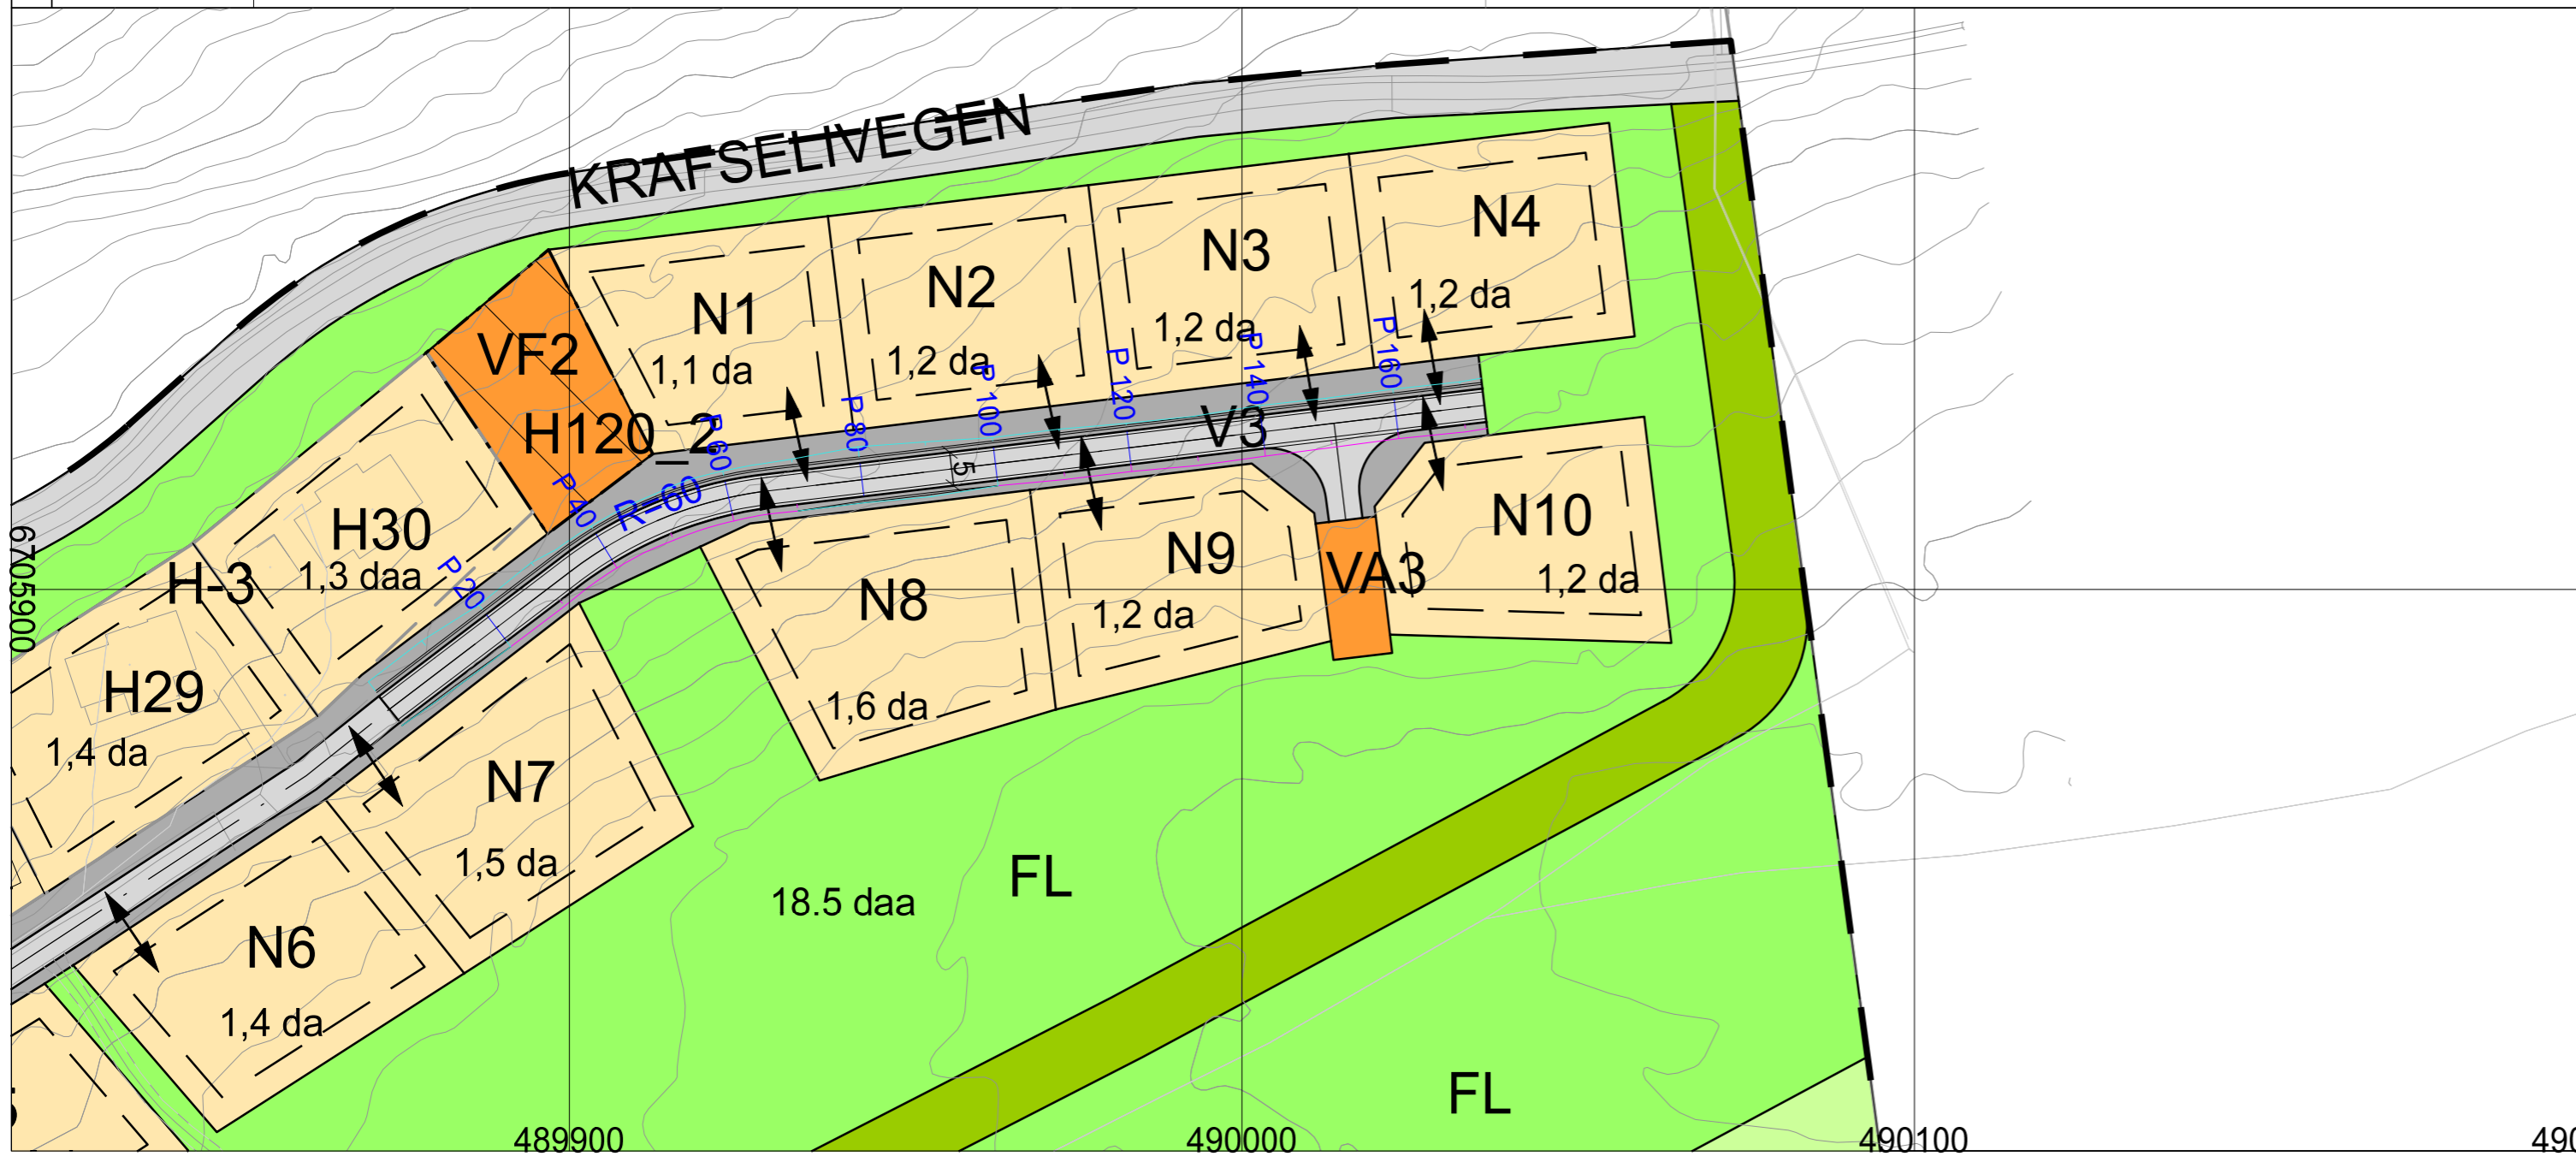

TEGNET	TK
KONTR.	
MÅL	1:1000, 1:500
DATO	13.02.2023

REV. ANT.	REVIDERING GJELDER	SIGN. DATO
-----------	--------------------	------------

Lengdeprofiltegning		
SAK NR.	TEGN.NR.	
	201	REV.