


X 6714200

Y 515000

Y 515200

X 6714000

X 6713800

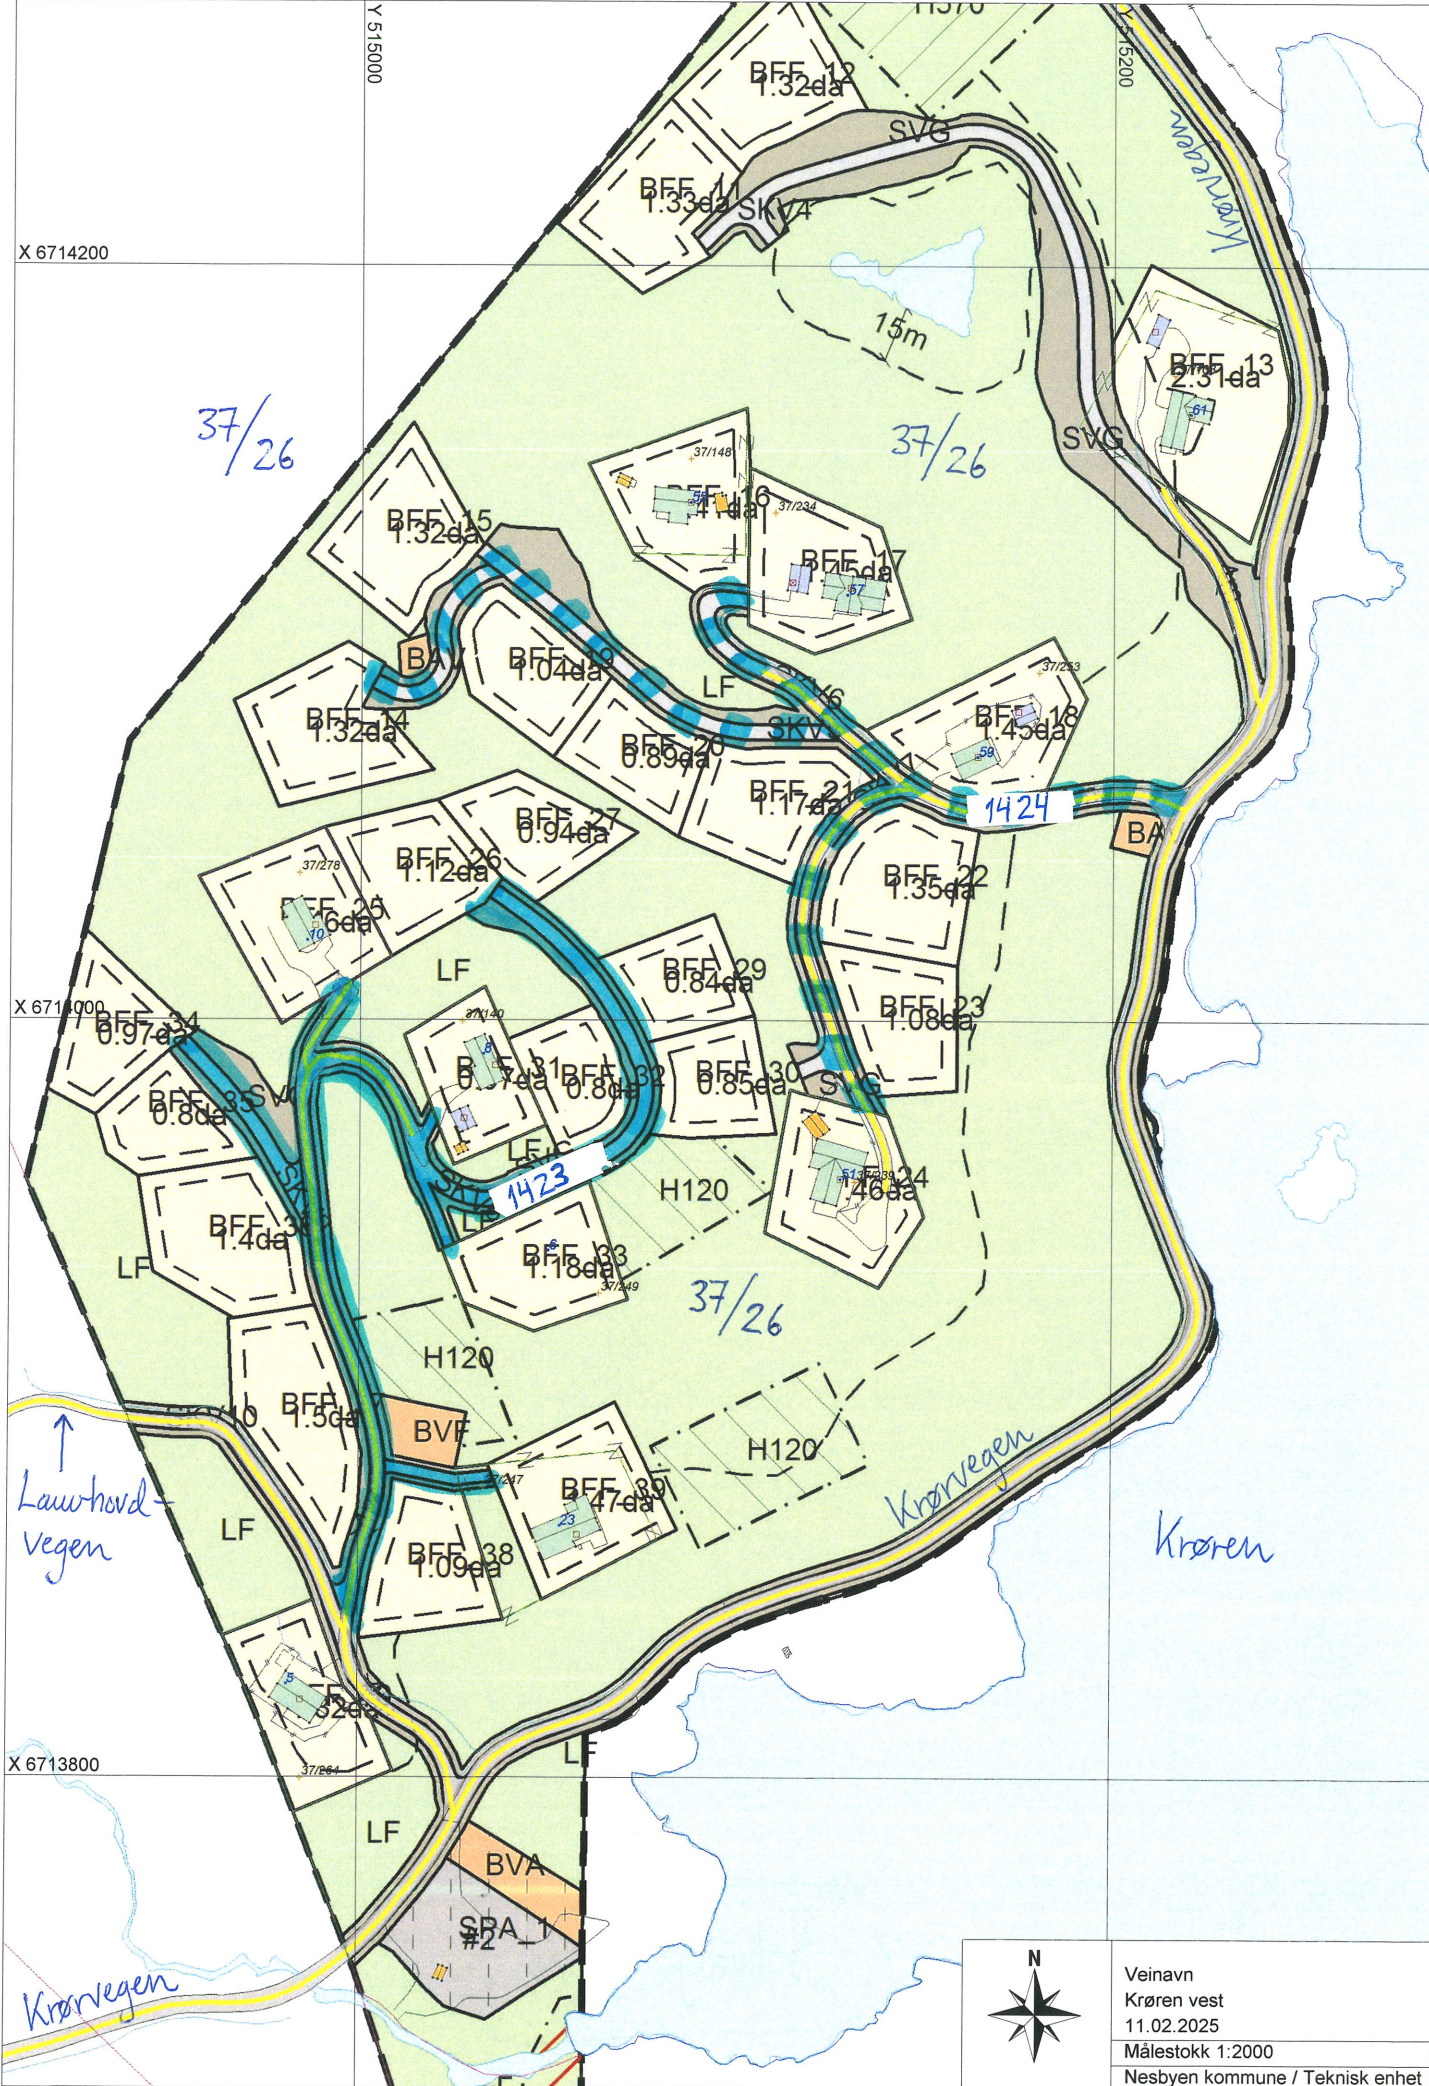

Veinavn
 Krøen vest
 11.02.2025
 Målestokk 1:2000
 Nesbyen kommune / Teknisk enhet