

REV.	ANT.	REVIDERING GJELDER	SIGN.	DATO
------	------	--------------------	-------	------




Plan & ressurs
 Landskapsarkitektur / arealplanlegging
 Post/besøksadresse: Sentrum 11, 3630 Rødberg
 Besøksadresse: Nyemoens torg 11, 3611 Kongsberg
 Mobil: 45205131 / 64601504
 epost: pjar@planogressurs.no
 www.planogressurs.no

Detaljreguleringsplan Tohovda

Tverrprofiltegning veg E

TEGNET	JAH
KONTR.	
MÅL	1:100 (A2)
DATO	20.05.2021

SAK NR.	TEGN.NR.	REV.
PR2042	01	B

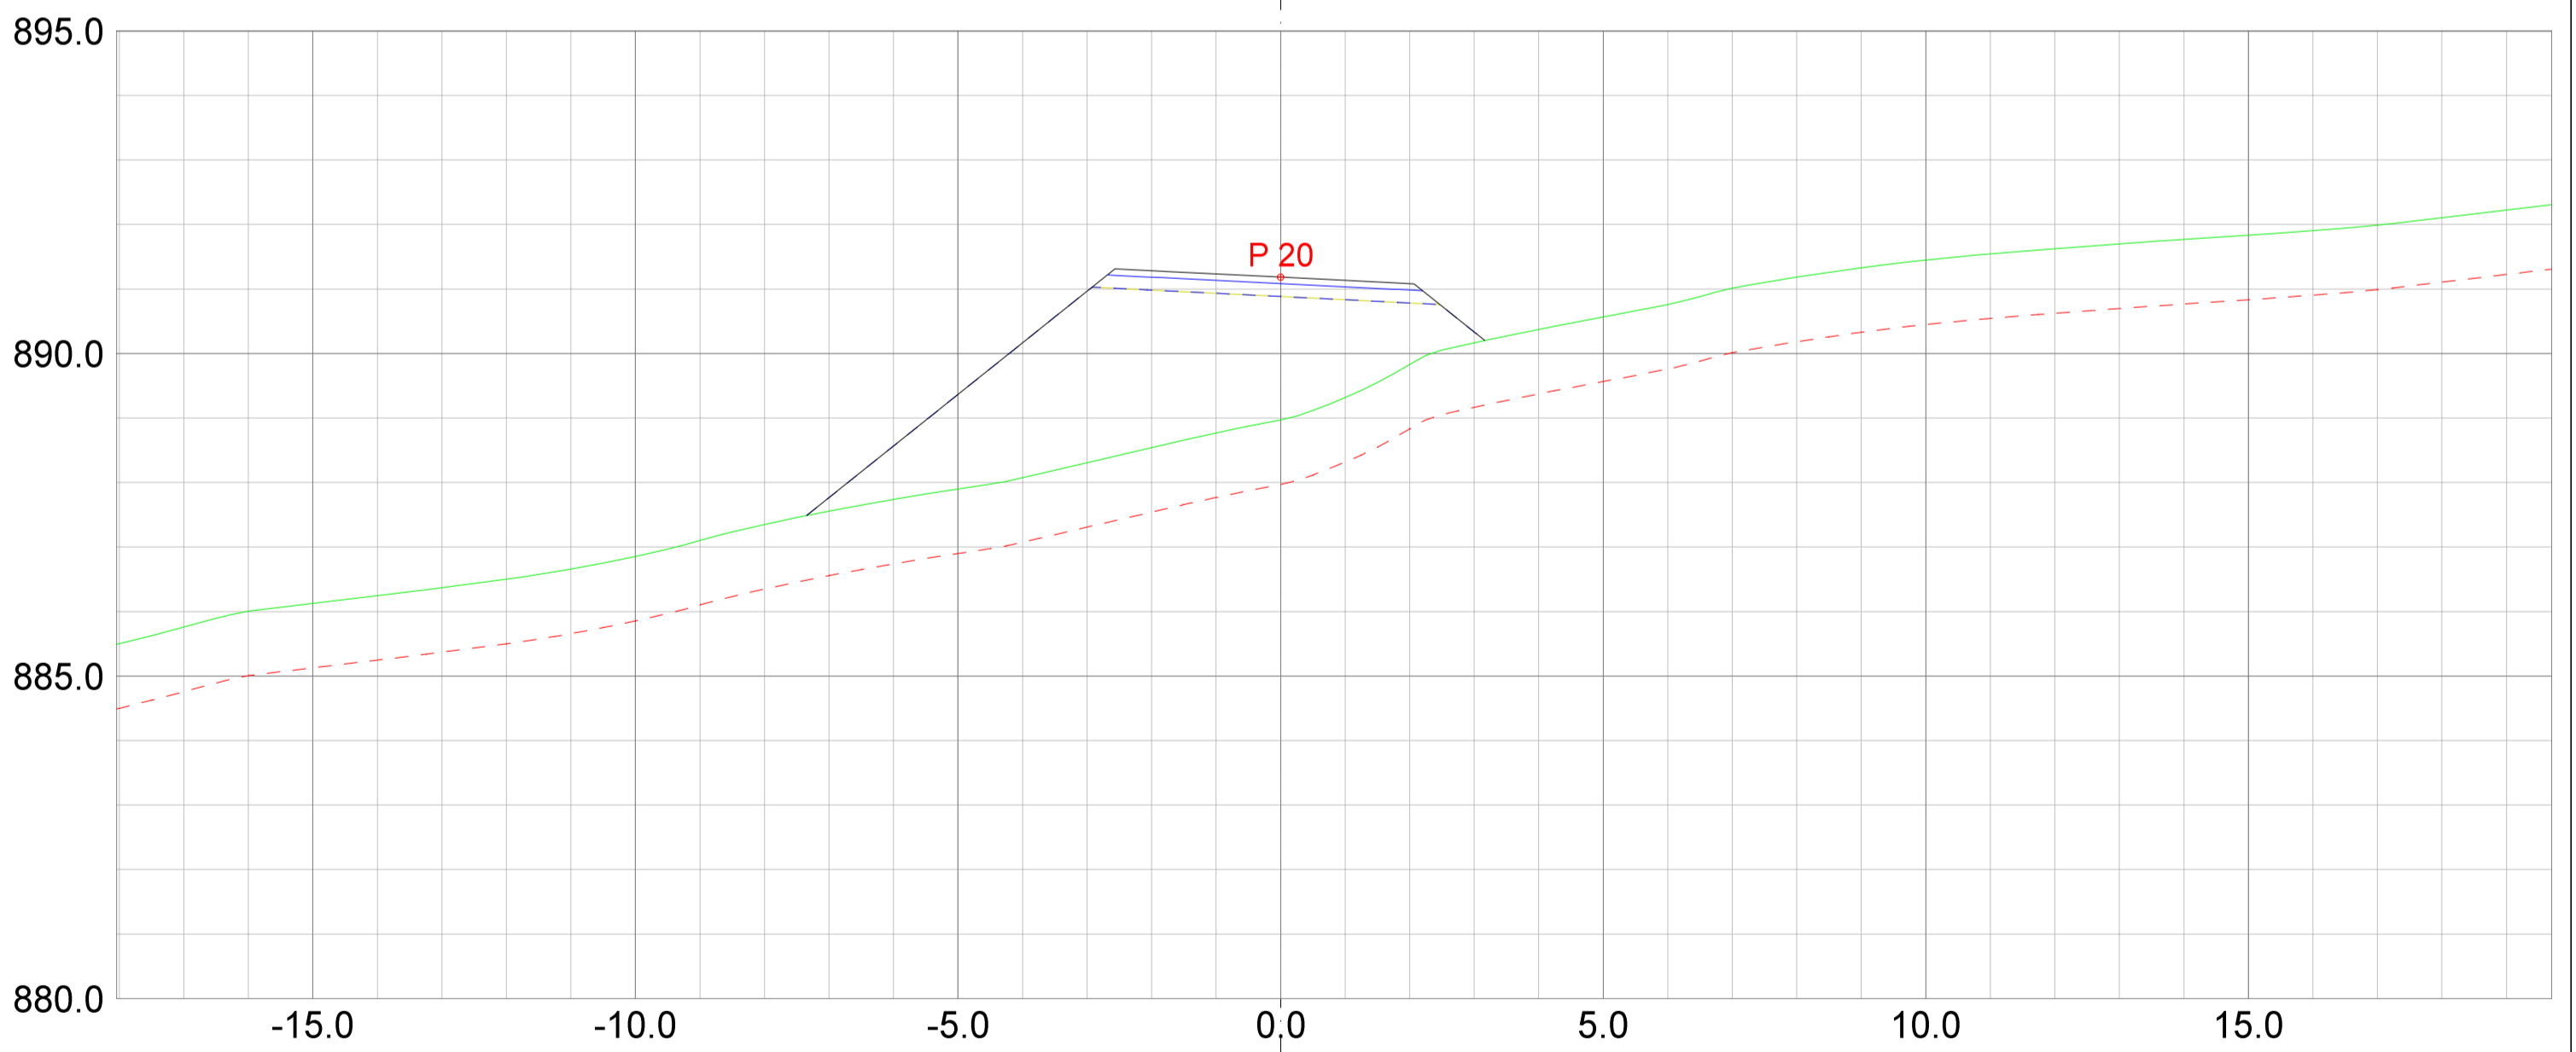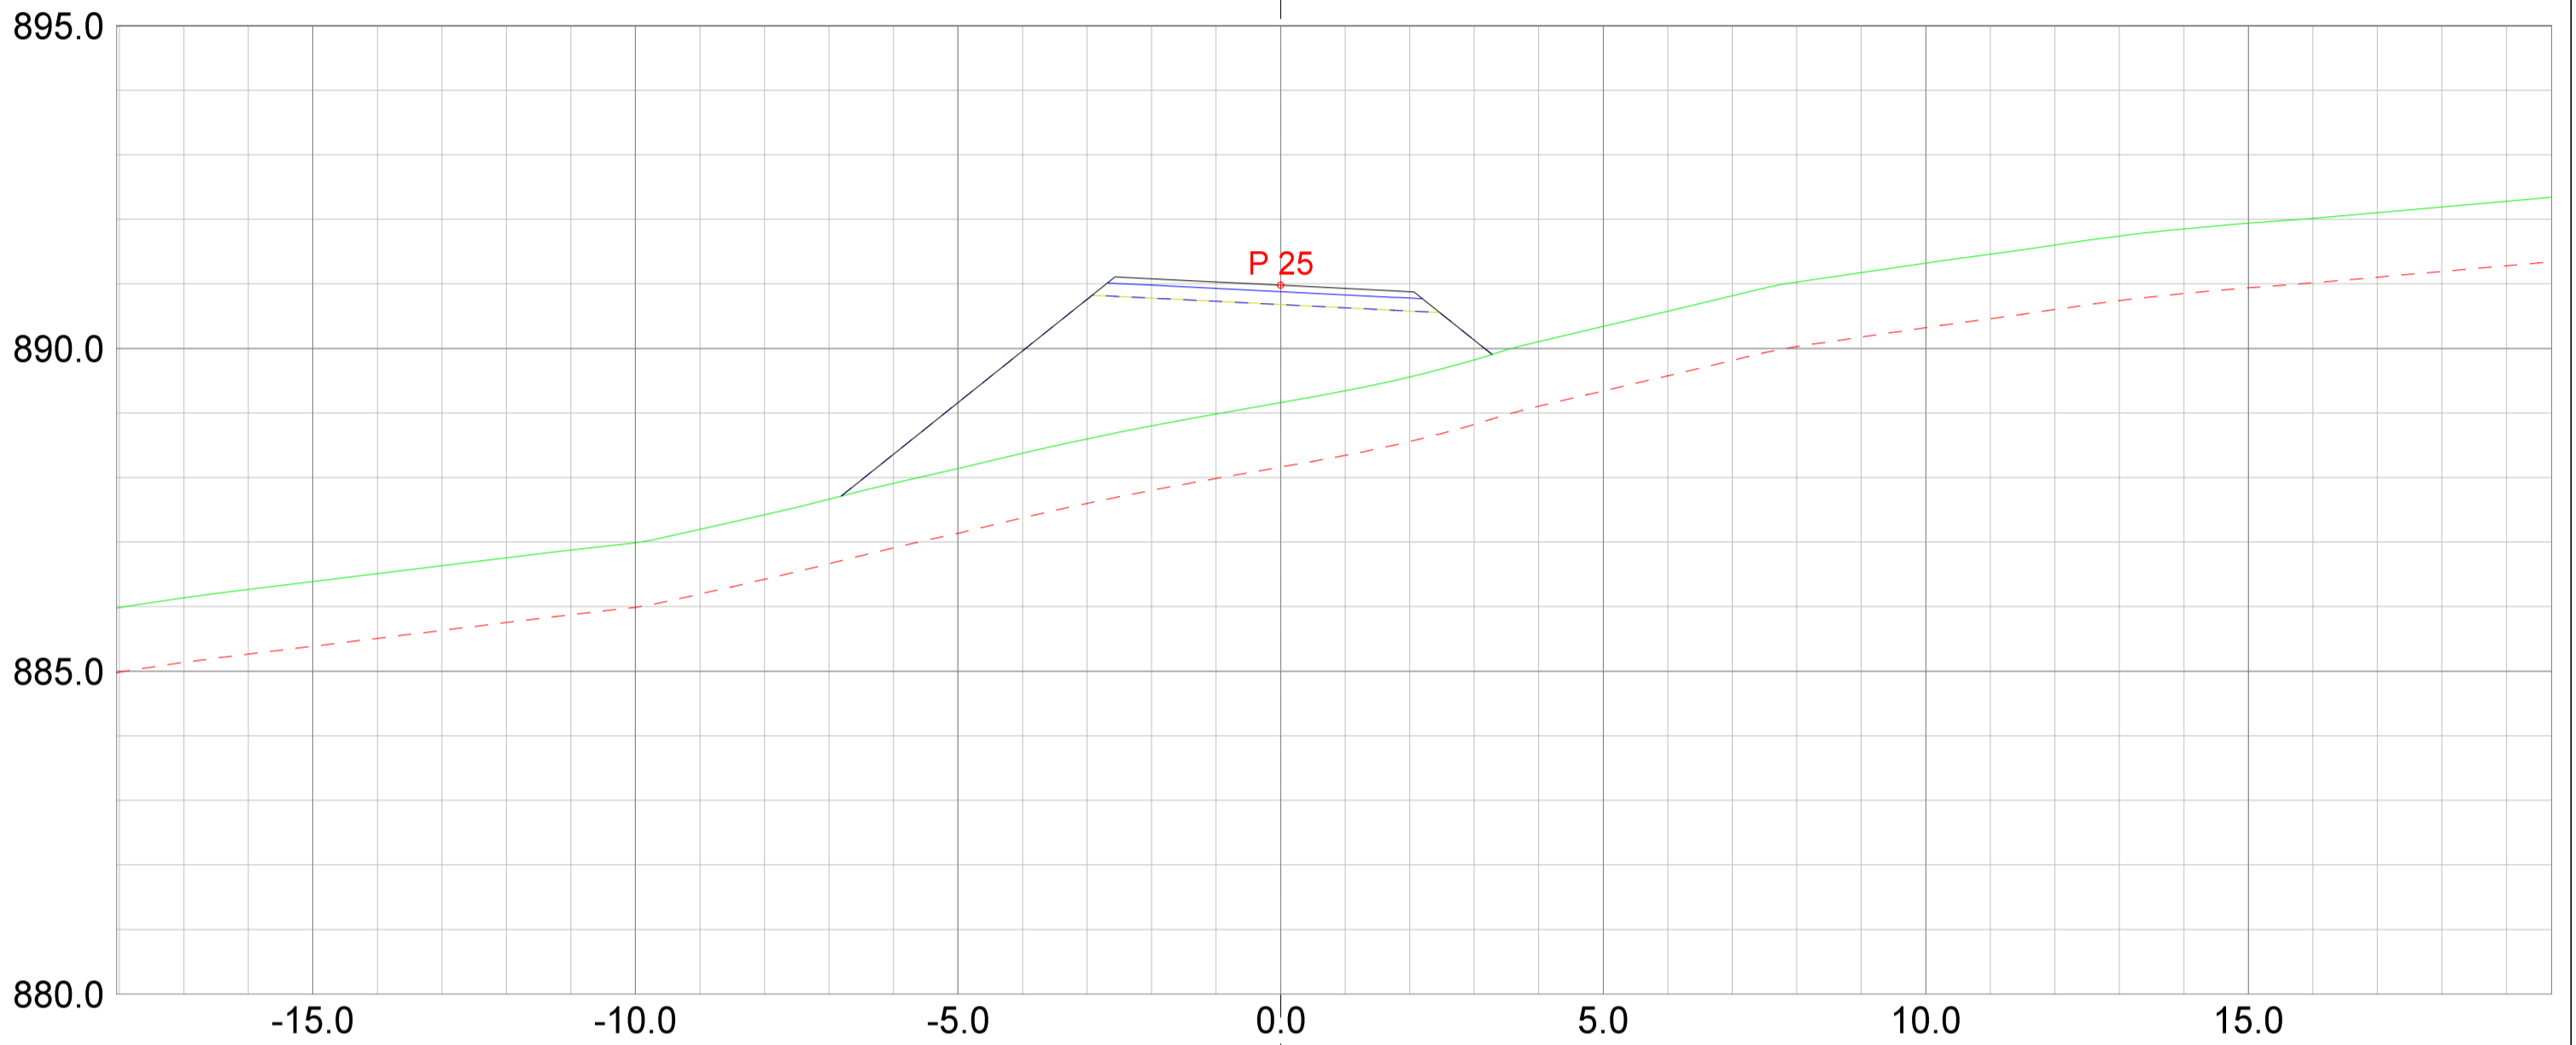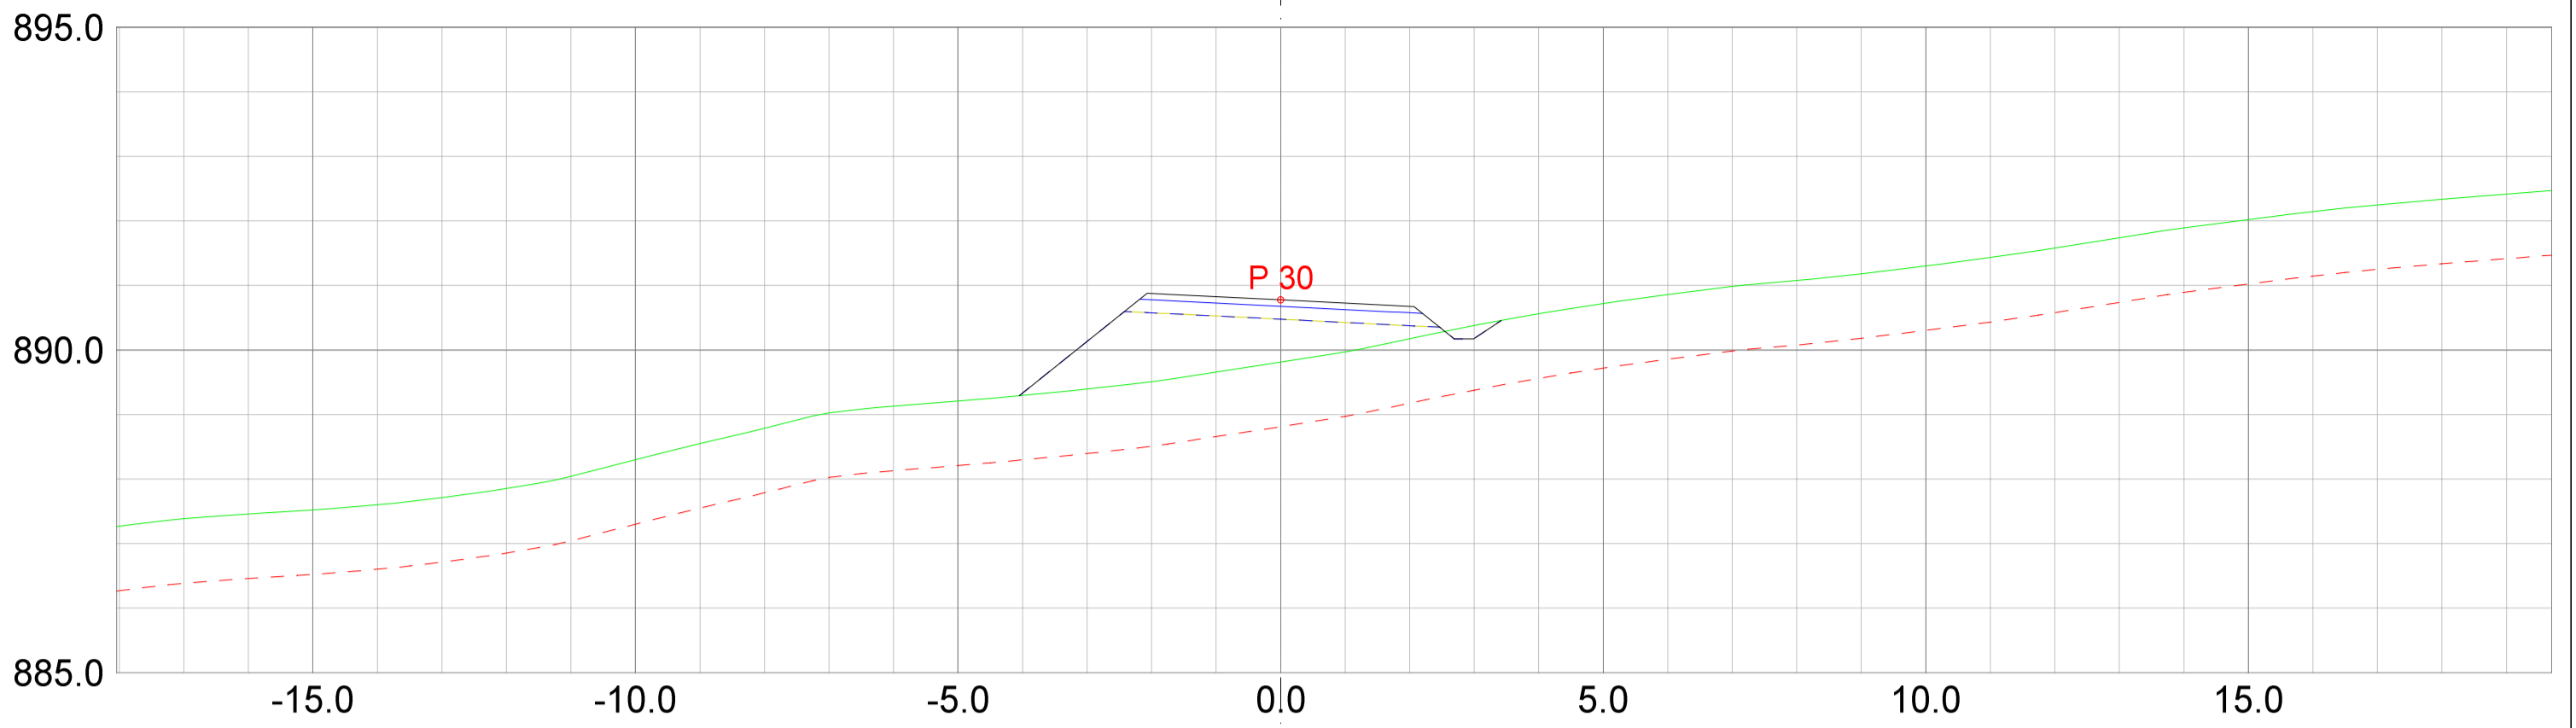

REV. ANT.	REVIDERING GJELDER	SIGN.	DATO
-----------	--------------------	-------	------





Plan & ressurs
 Landskapsarkitektur / arealplanlegging
 Post/besøksadresse: Sentrum 11, 3630 Radberg
 Besøksadresse: Nyemoens torg 11, 3611 Kongsberg
 Mob: 45205313 / 64601504
 epost: pjar@planogressurs.no
 www.planogressurs.no

TEGNET	JAH
KONTR.	
MÅL	1:100 (A2)
DATO	20.05.2021


Detaljreguleringsplan Tohovda

Tverrprofiltegning veg E




SAK NR.	TEGN.NR.	REV.
PR2042	01	B

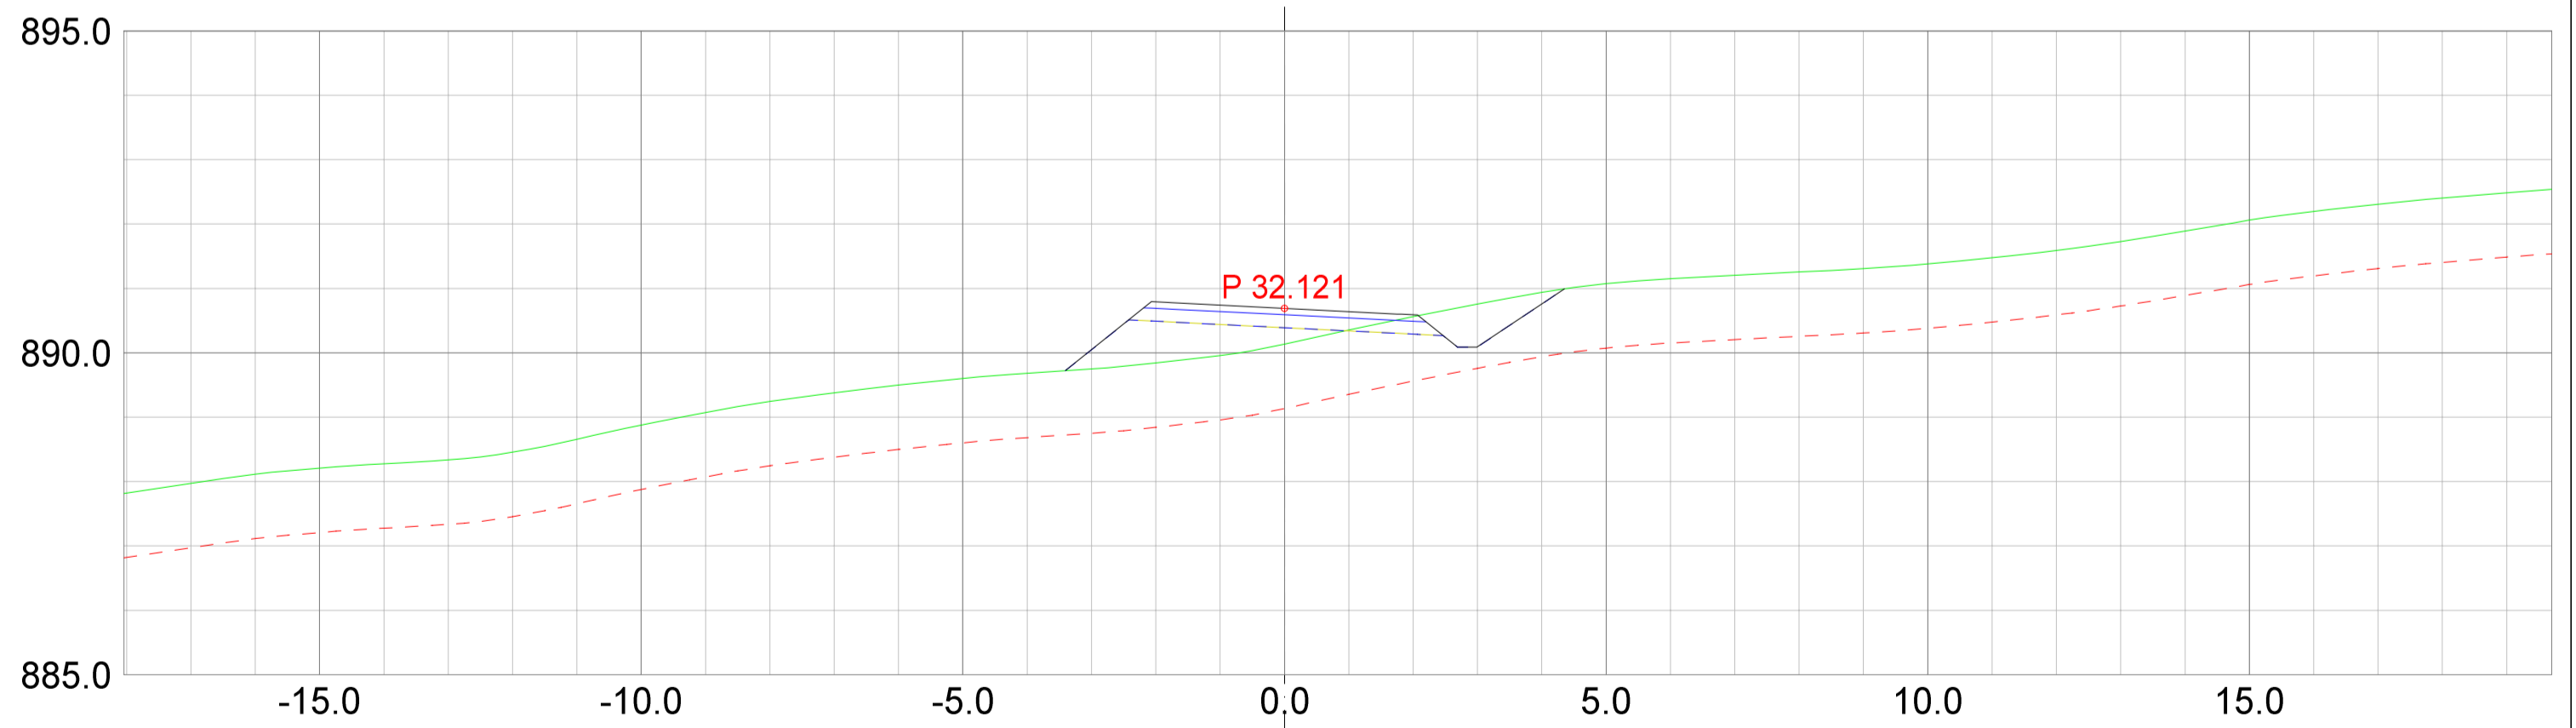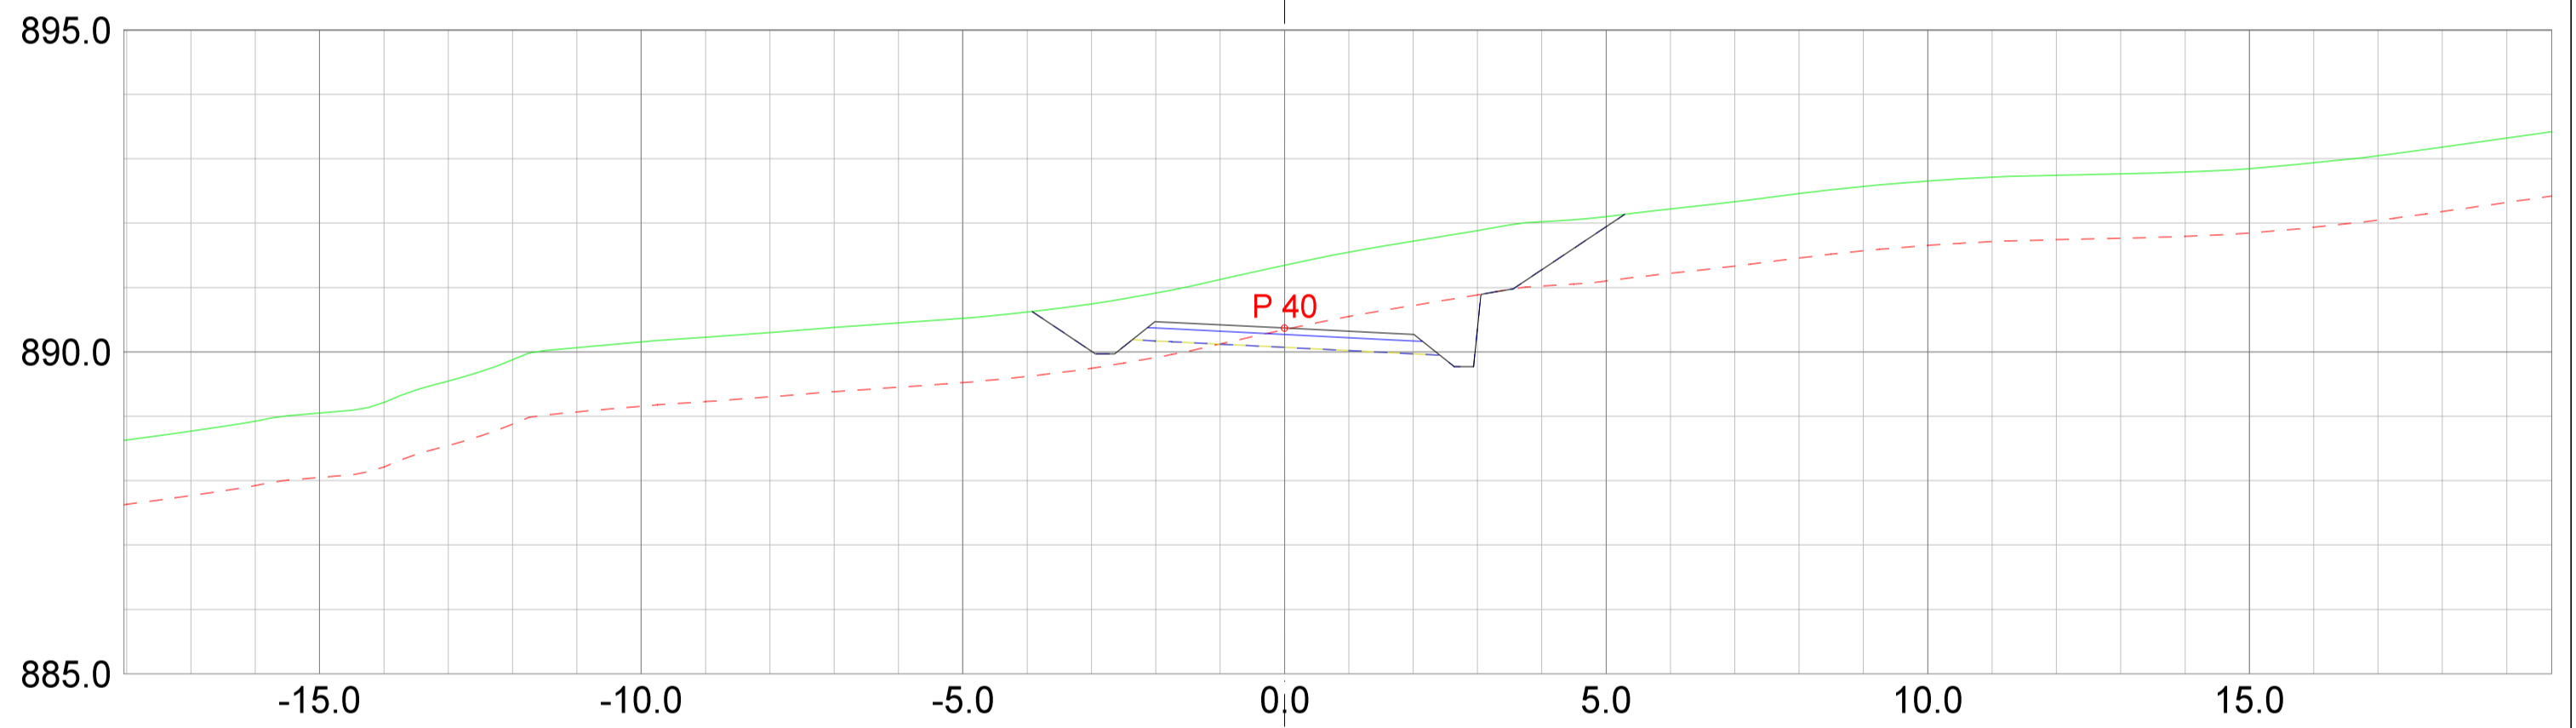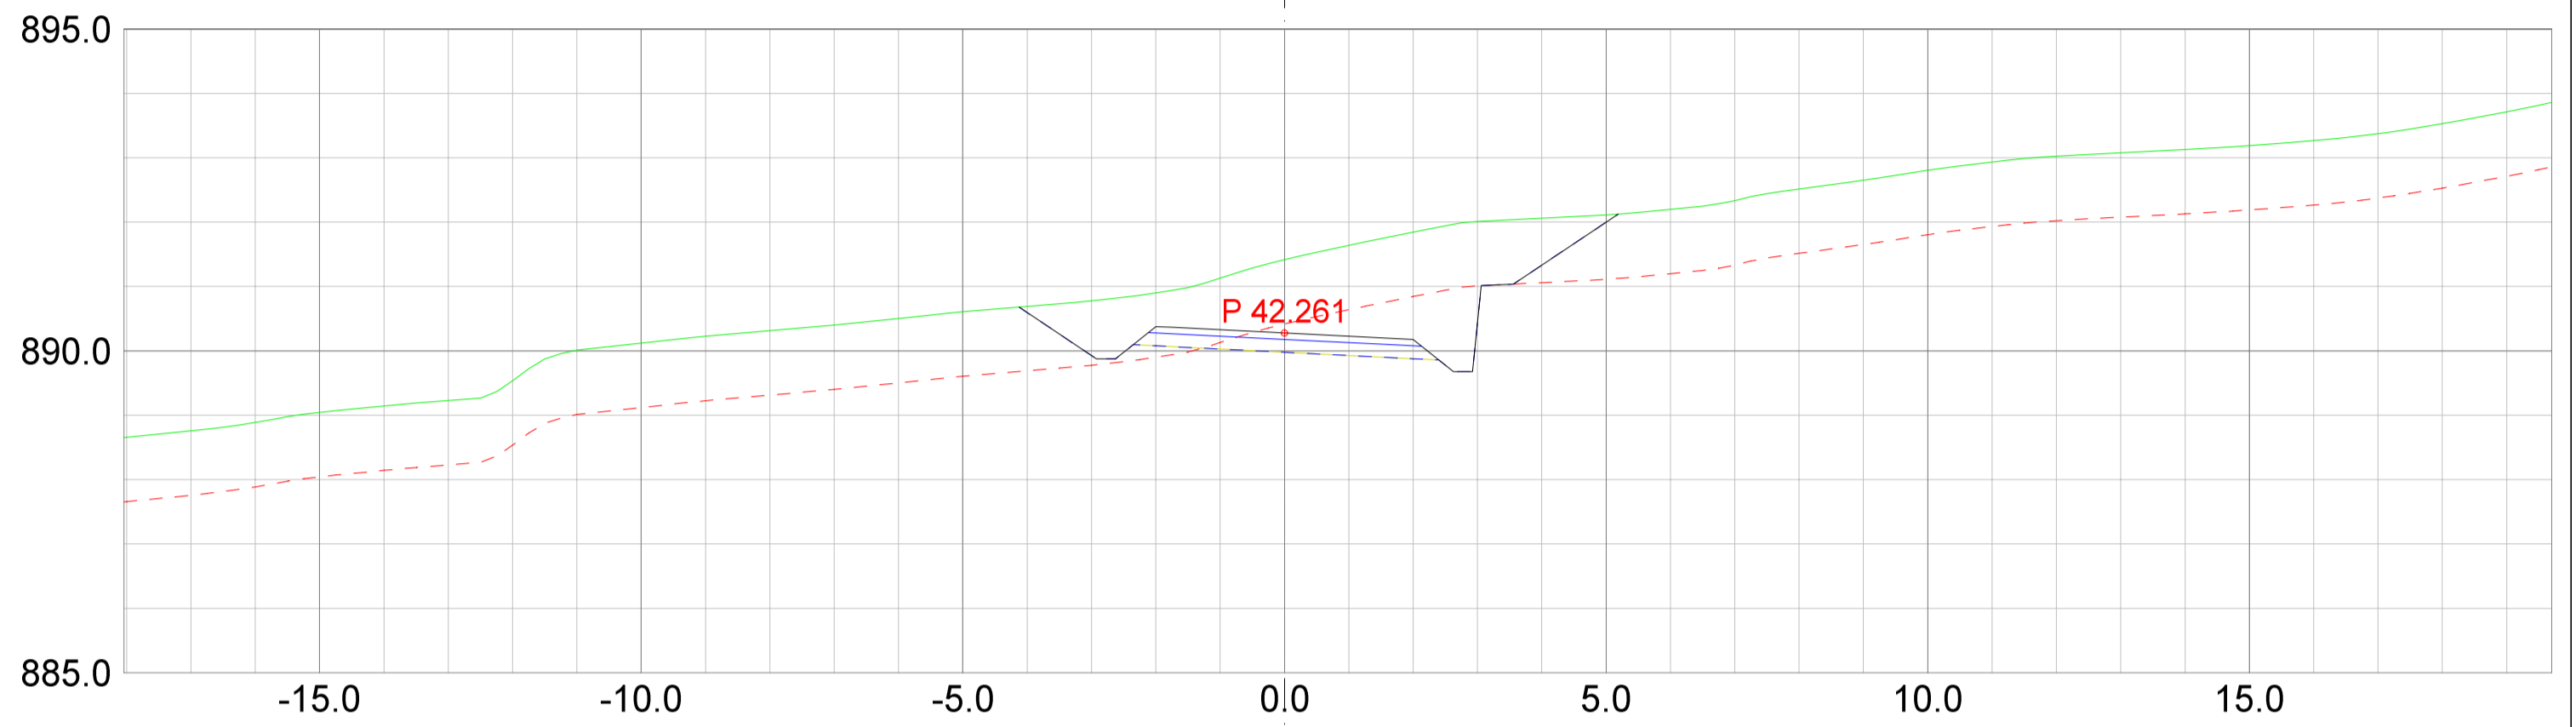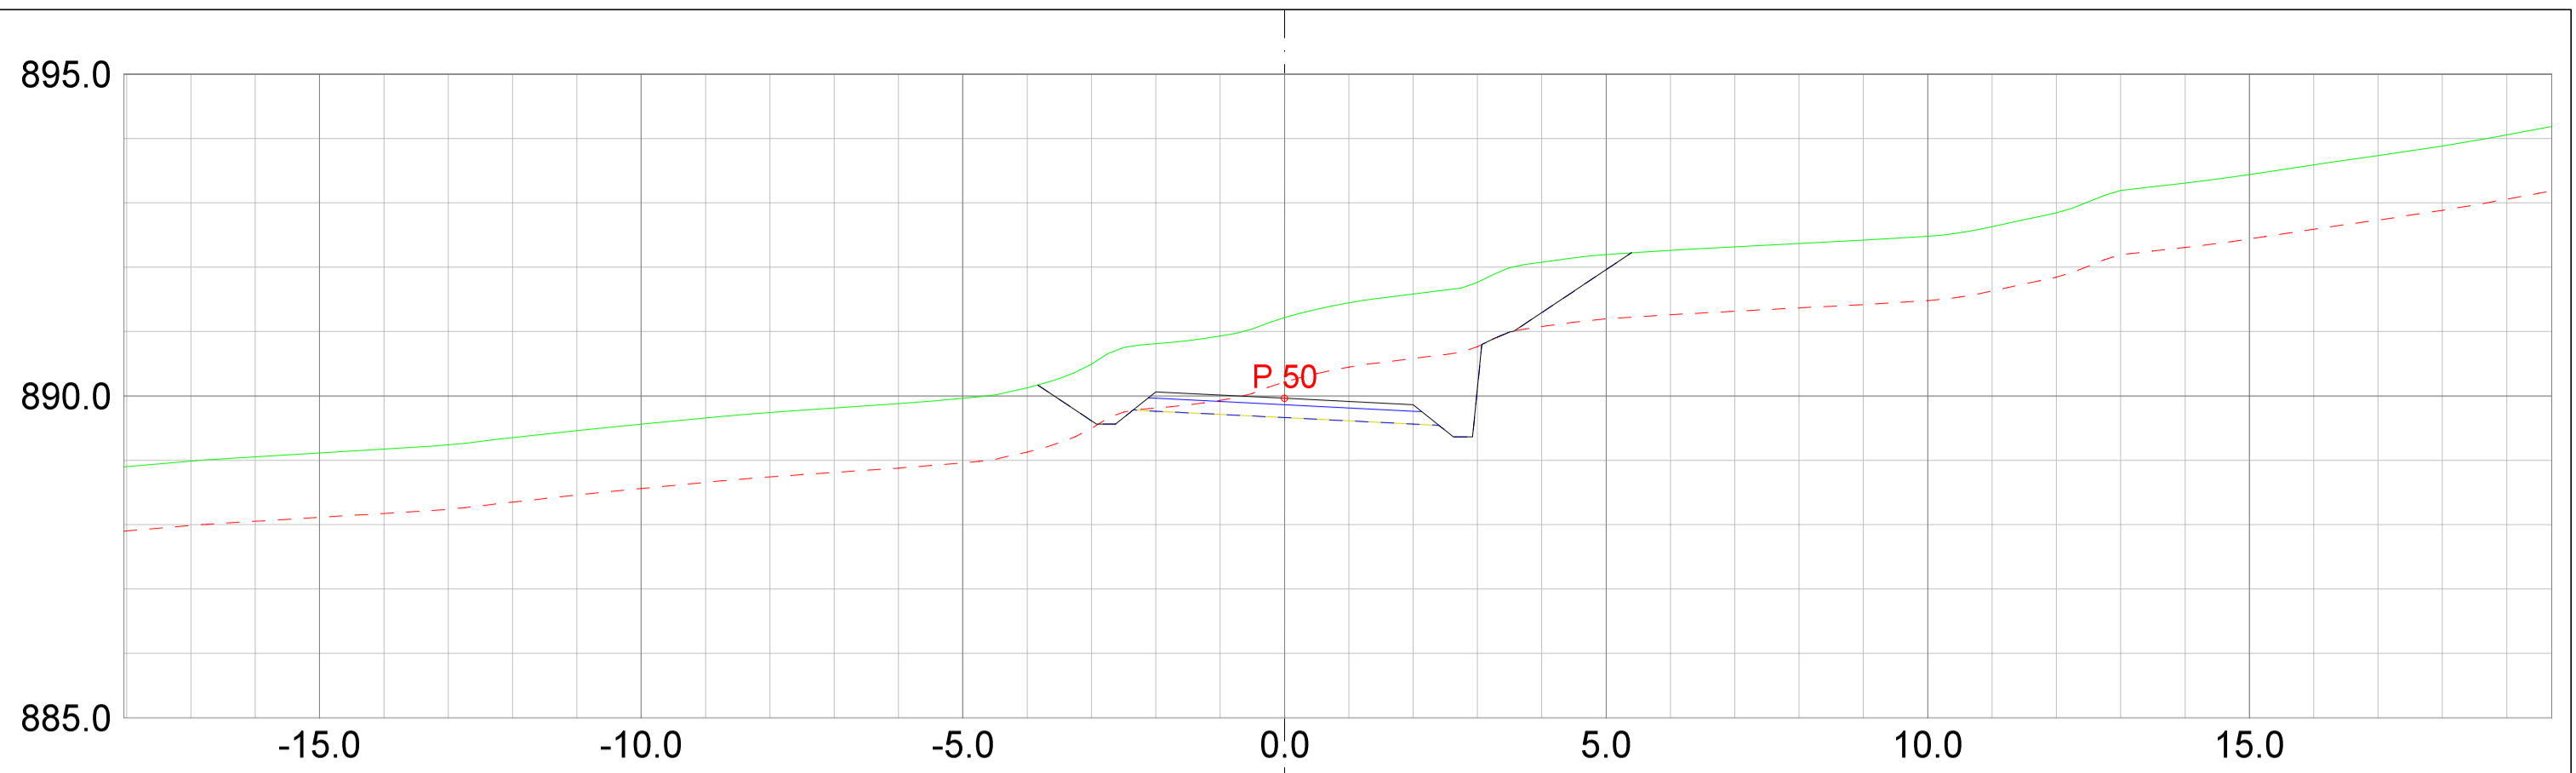

REV.	ANT.	REVIDERING GJELDER	SIGN.	DATO

 <p>Landskapsarkitektur / arealplanlegging Post/besøksadresse, Sentrum 11, 3630 Rødberg Besøksadresse, Nymøens torg 11, 3611 Kongsberg Mob: 45205313 / 64601504 epost: joar@planogressurs.no www.planogressurs.no</p>	
TEGNET	JAH
KONTR.	
MÅL	1:100 (A2)
DATO	20.05.2021

<h2>Detaljreguleringsplan Tohovda</h2> <p>Tverrprofiltegning veg E</p>		
SAK NR.	TEGN.NR.	REV.
PR2042	01	B

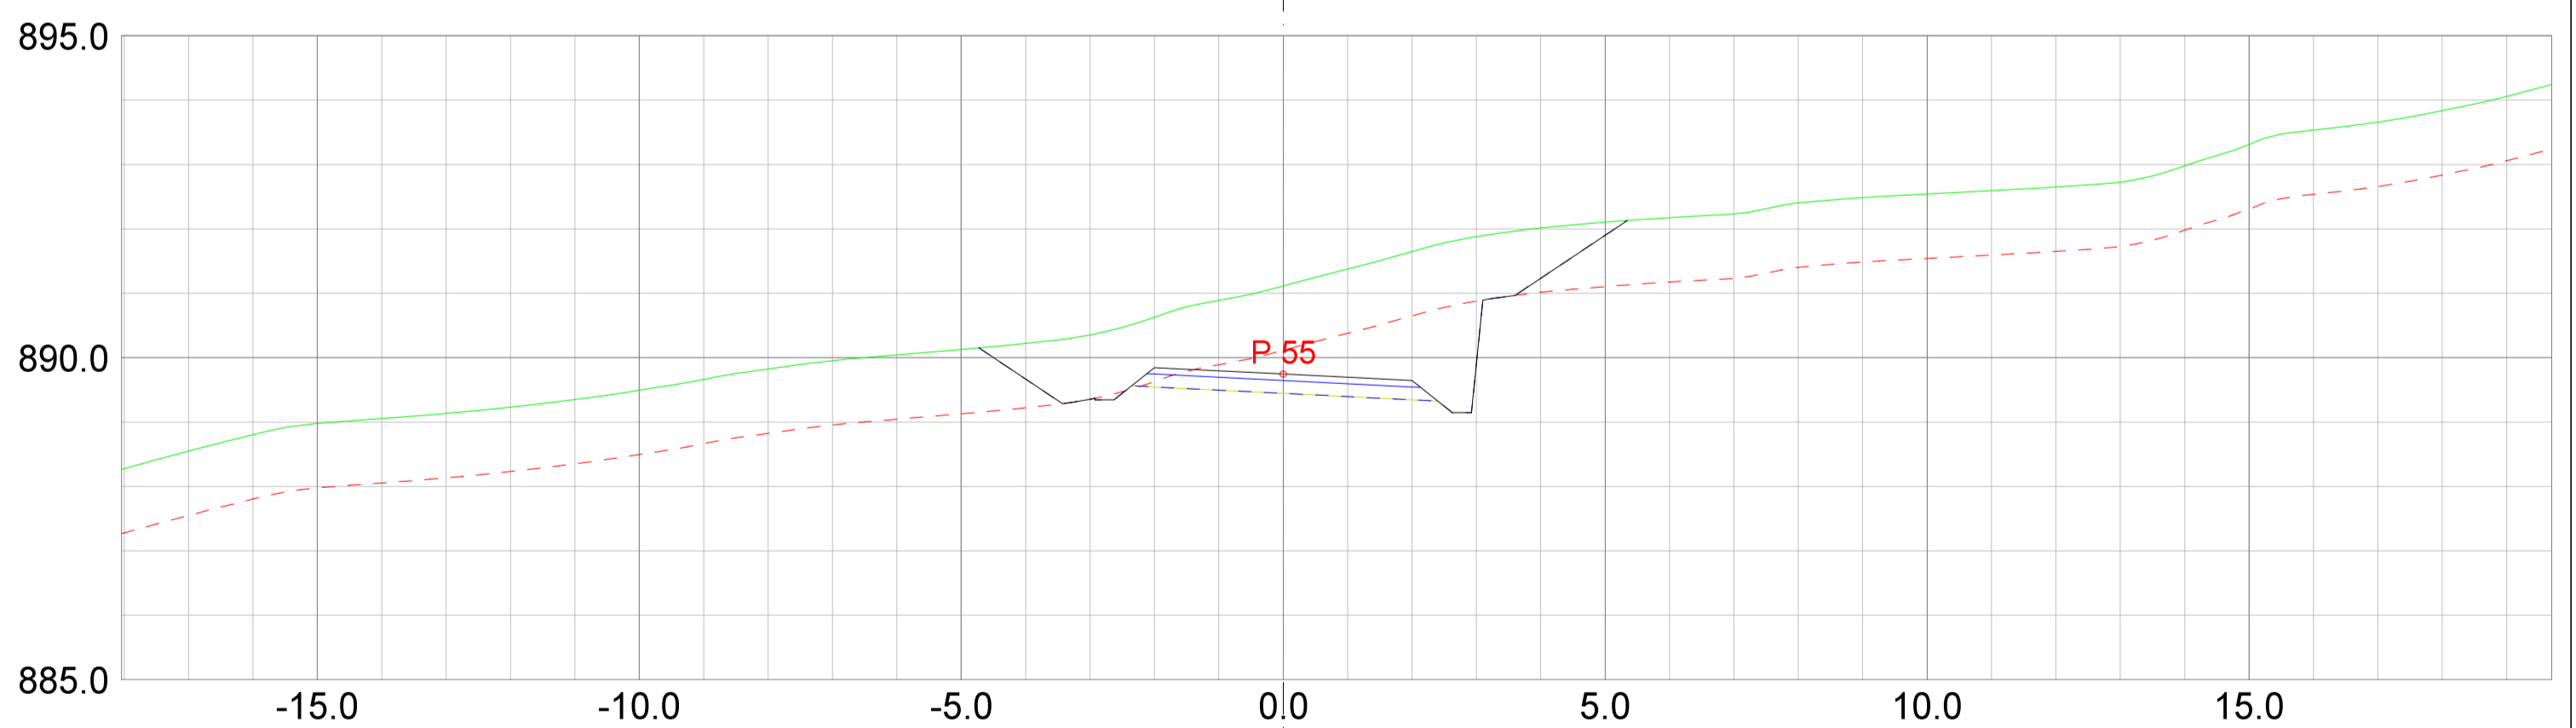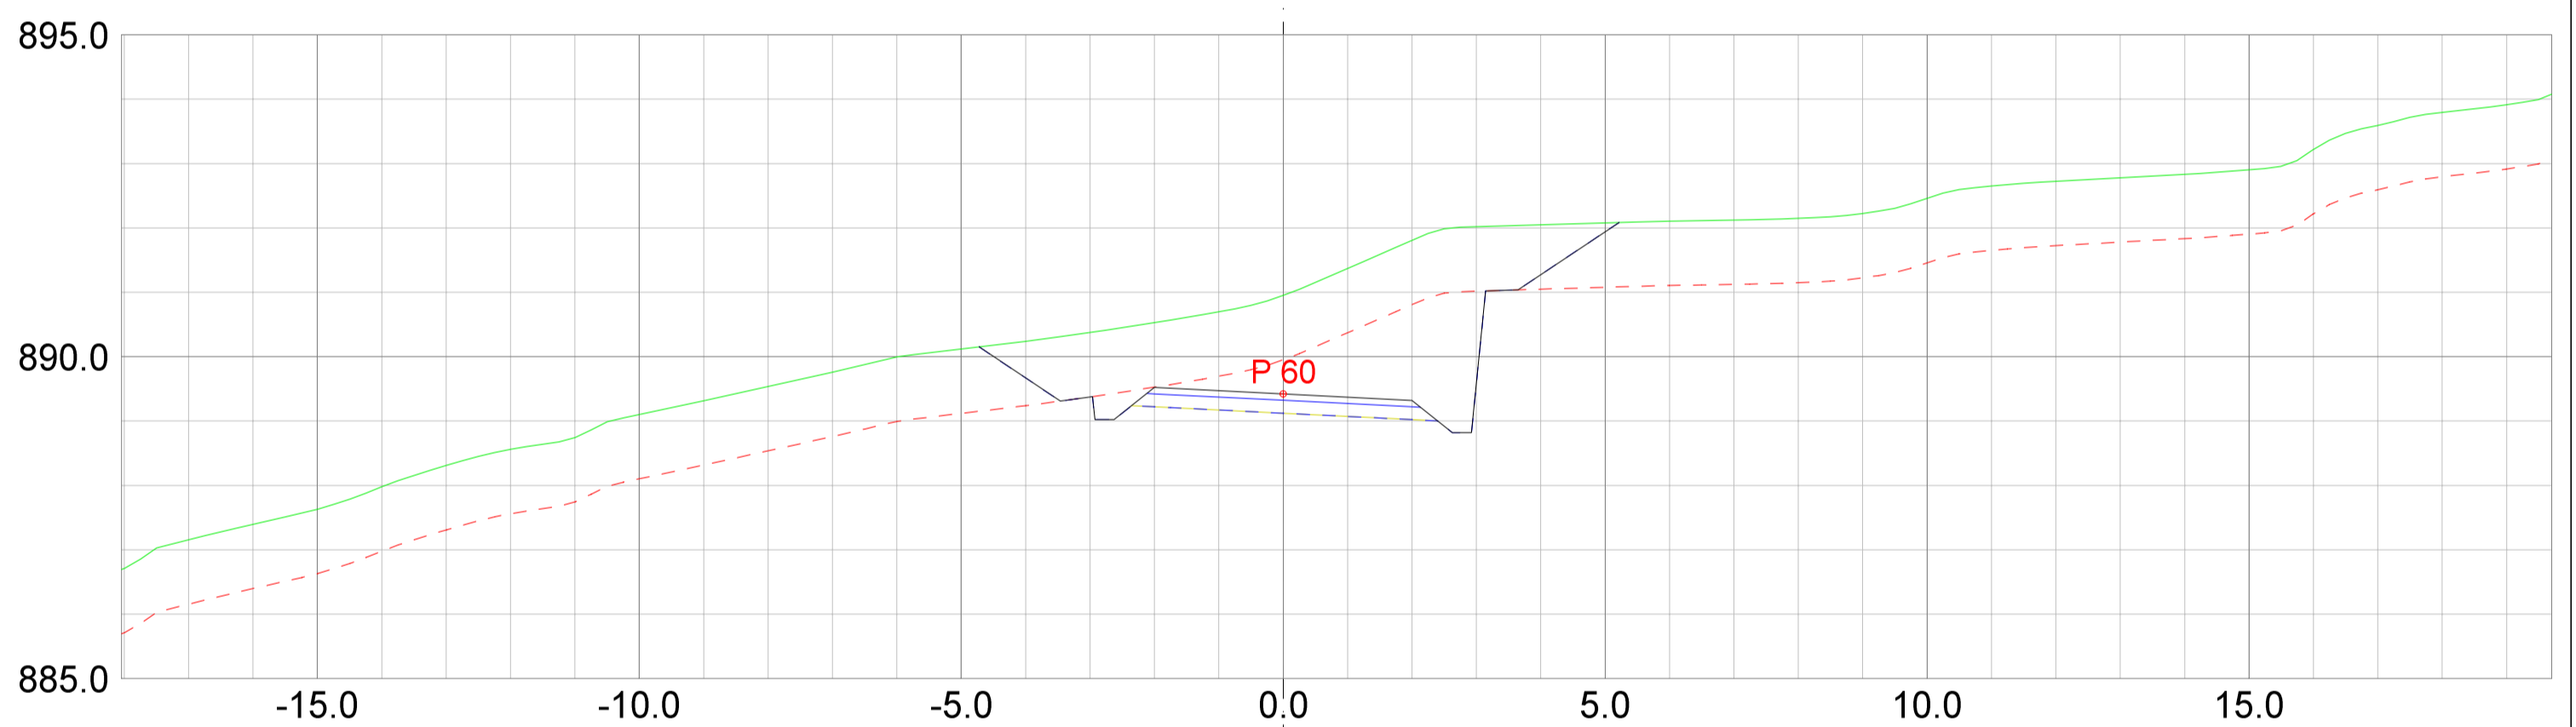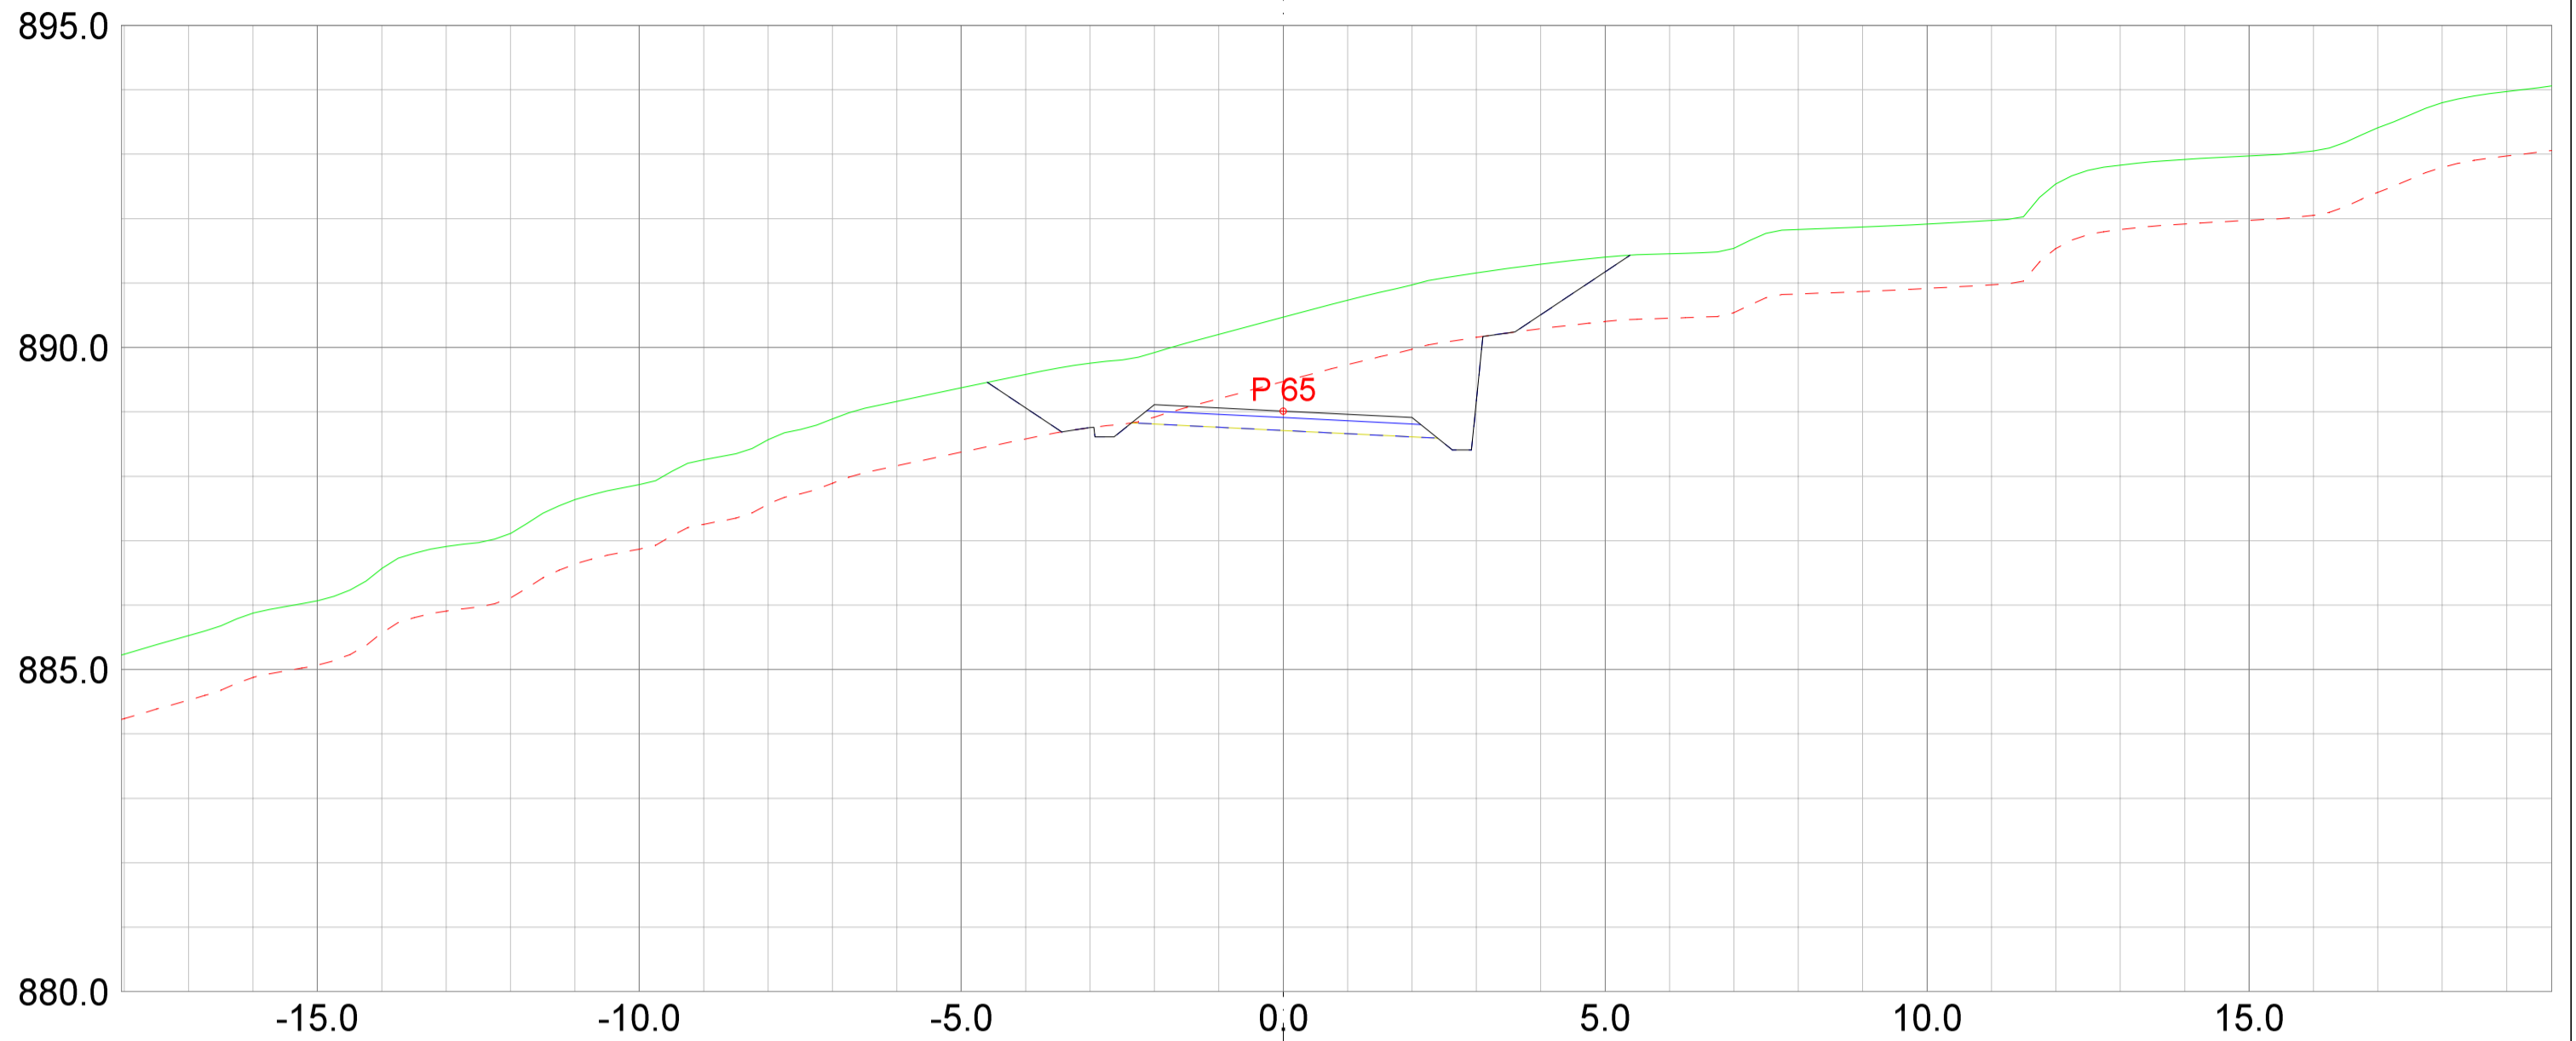

REV.	ANT.	REVIDERING GJELDER	SIGN.	DATO



Plan & ressurs
 Landskapsarkitektur / arealplanlegging
 Post/besøksadresse: Sentrum 11, 3630 Radberg
 Besøksadresse: Nyemoens torg 11, 3611 Kongsberg
 Mobil: 45205313 / 64601504
 epost: pjar@planogressurs.no
 www.planogressurs.no

TEGNET	JAH
KONTR.	
MÅL	1:100 (A2)
DATO	20.05.2021


Detaljreguleringsplan Tohovda

Tverrprofiltegning veg E



SAK NR.	TEGN.NR.	REV.
PR2042	01	B

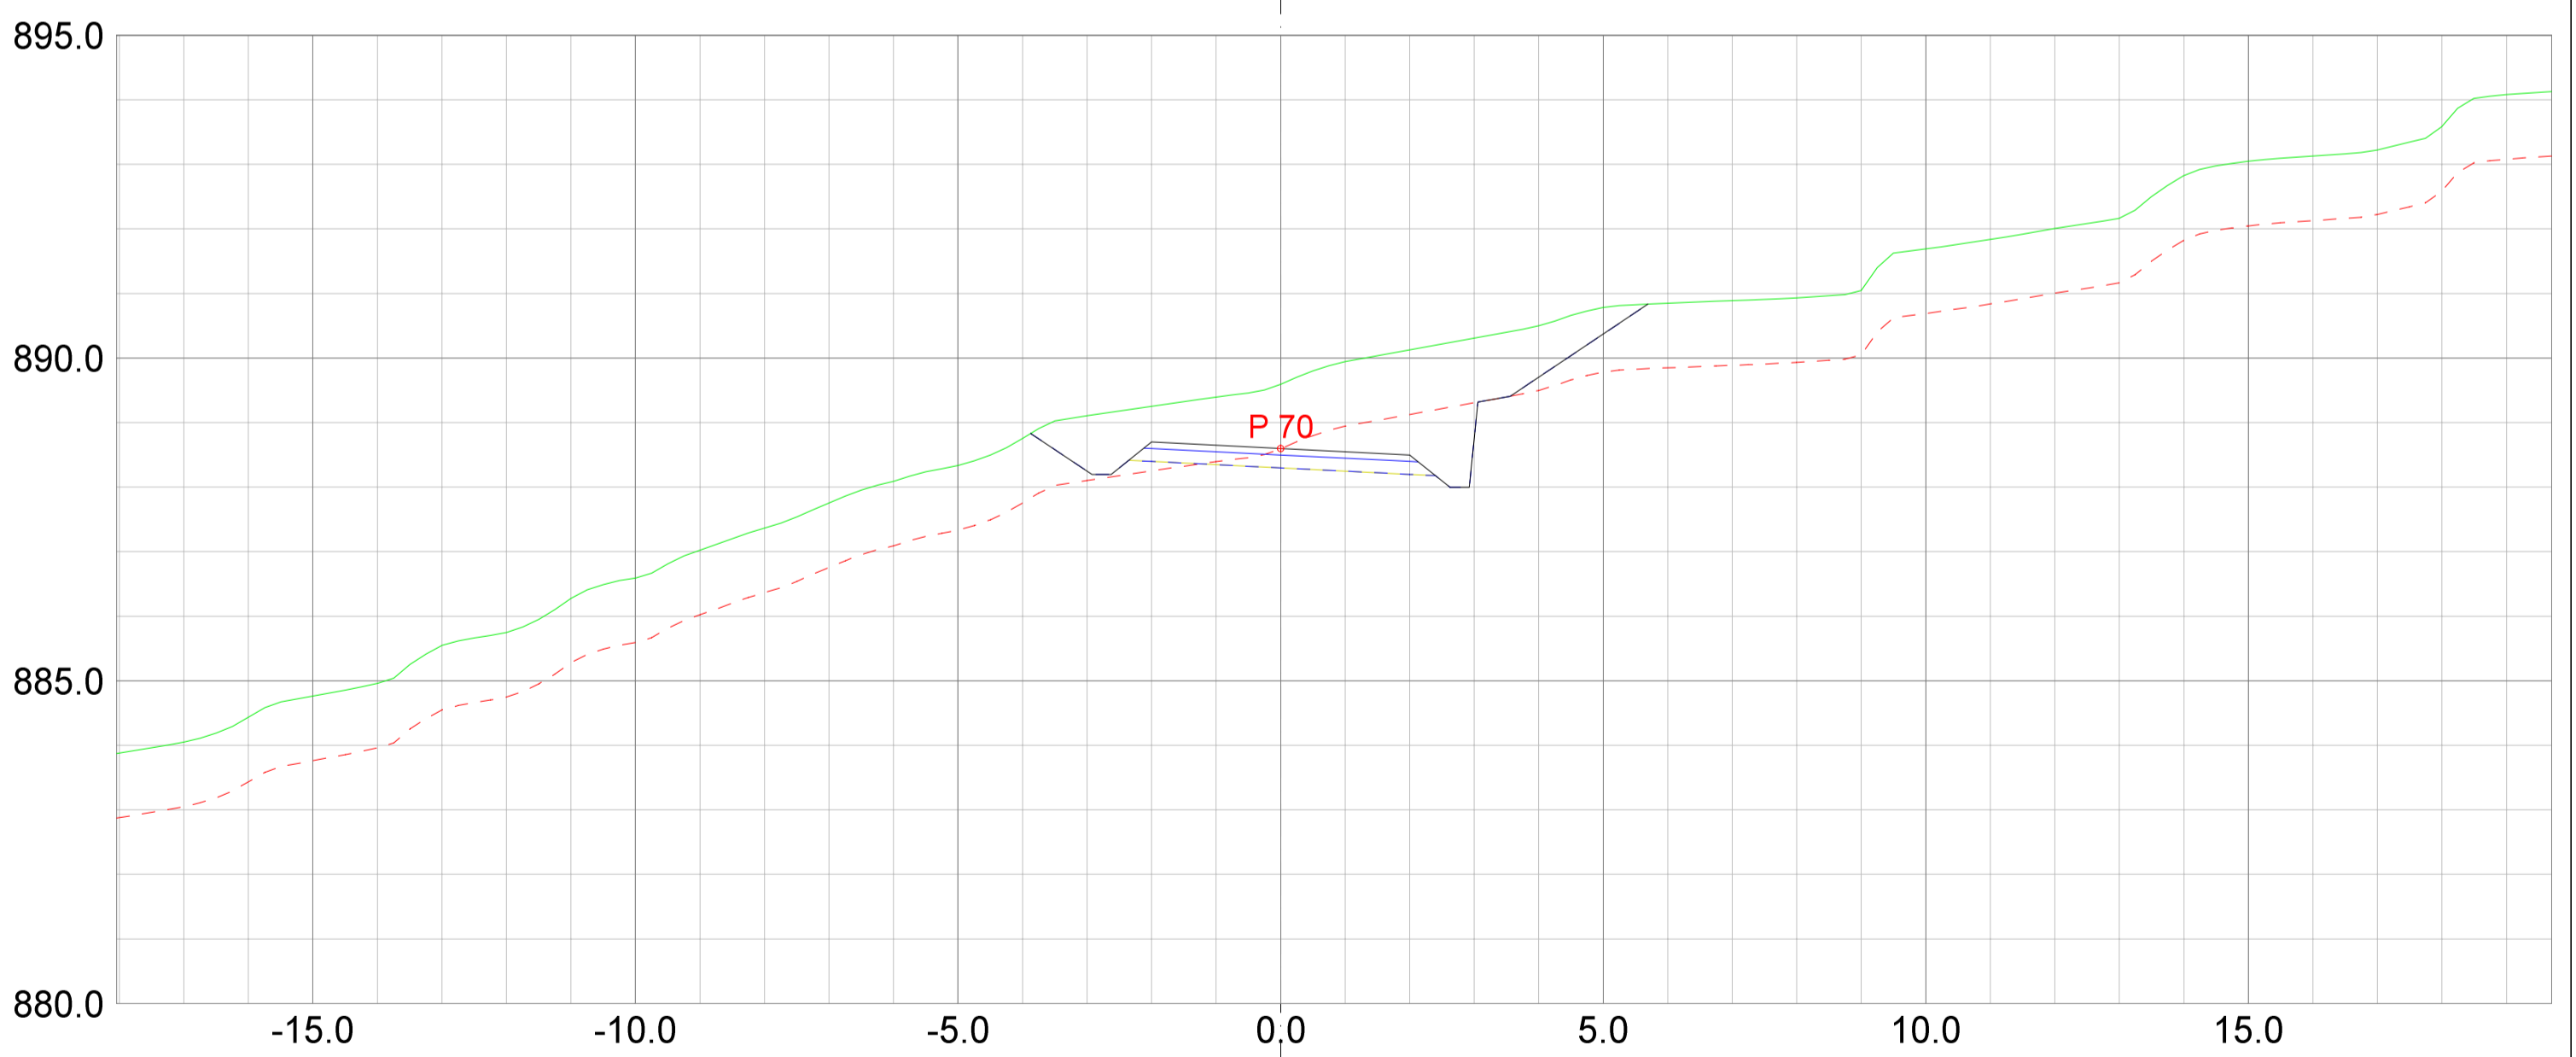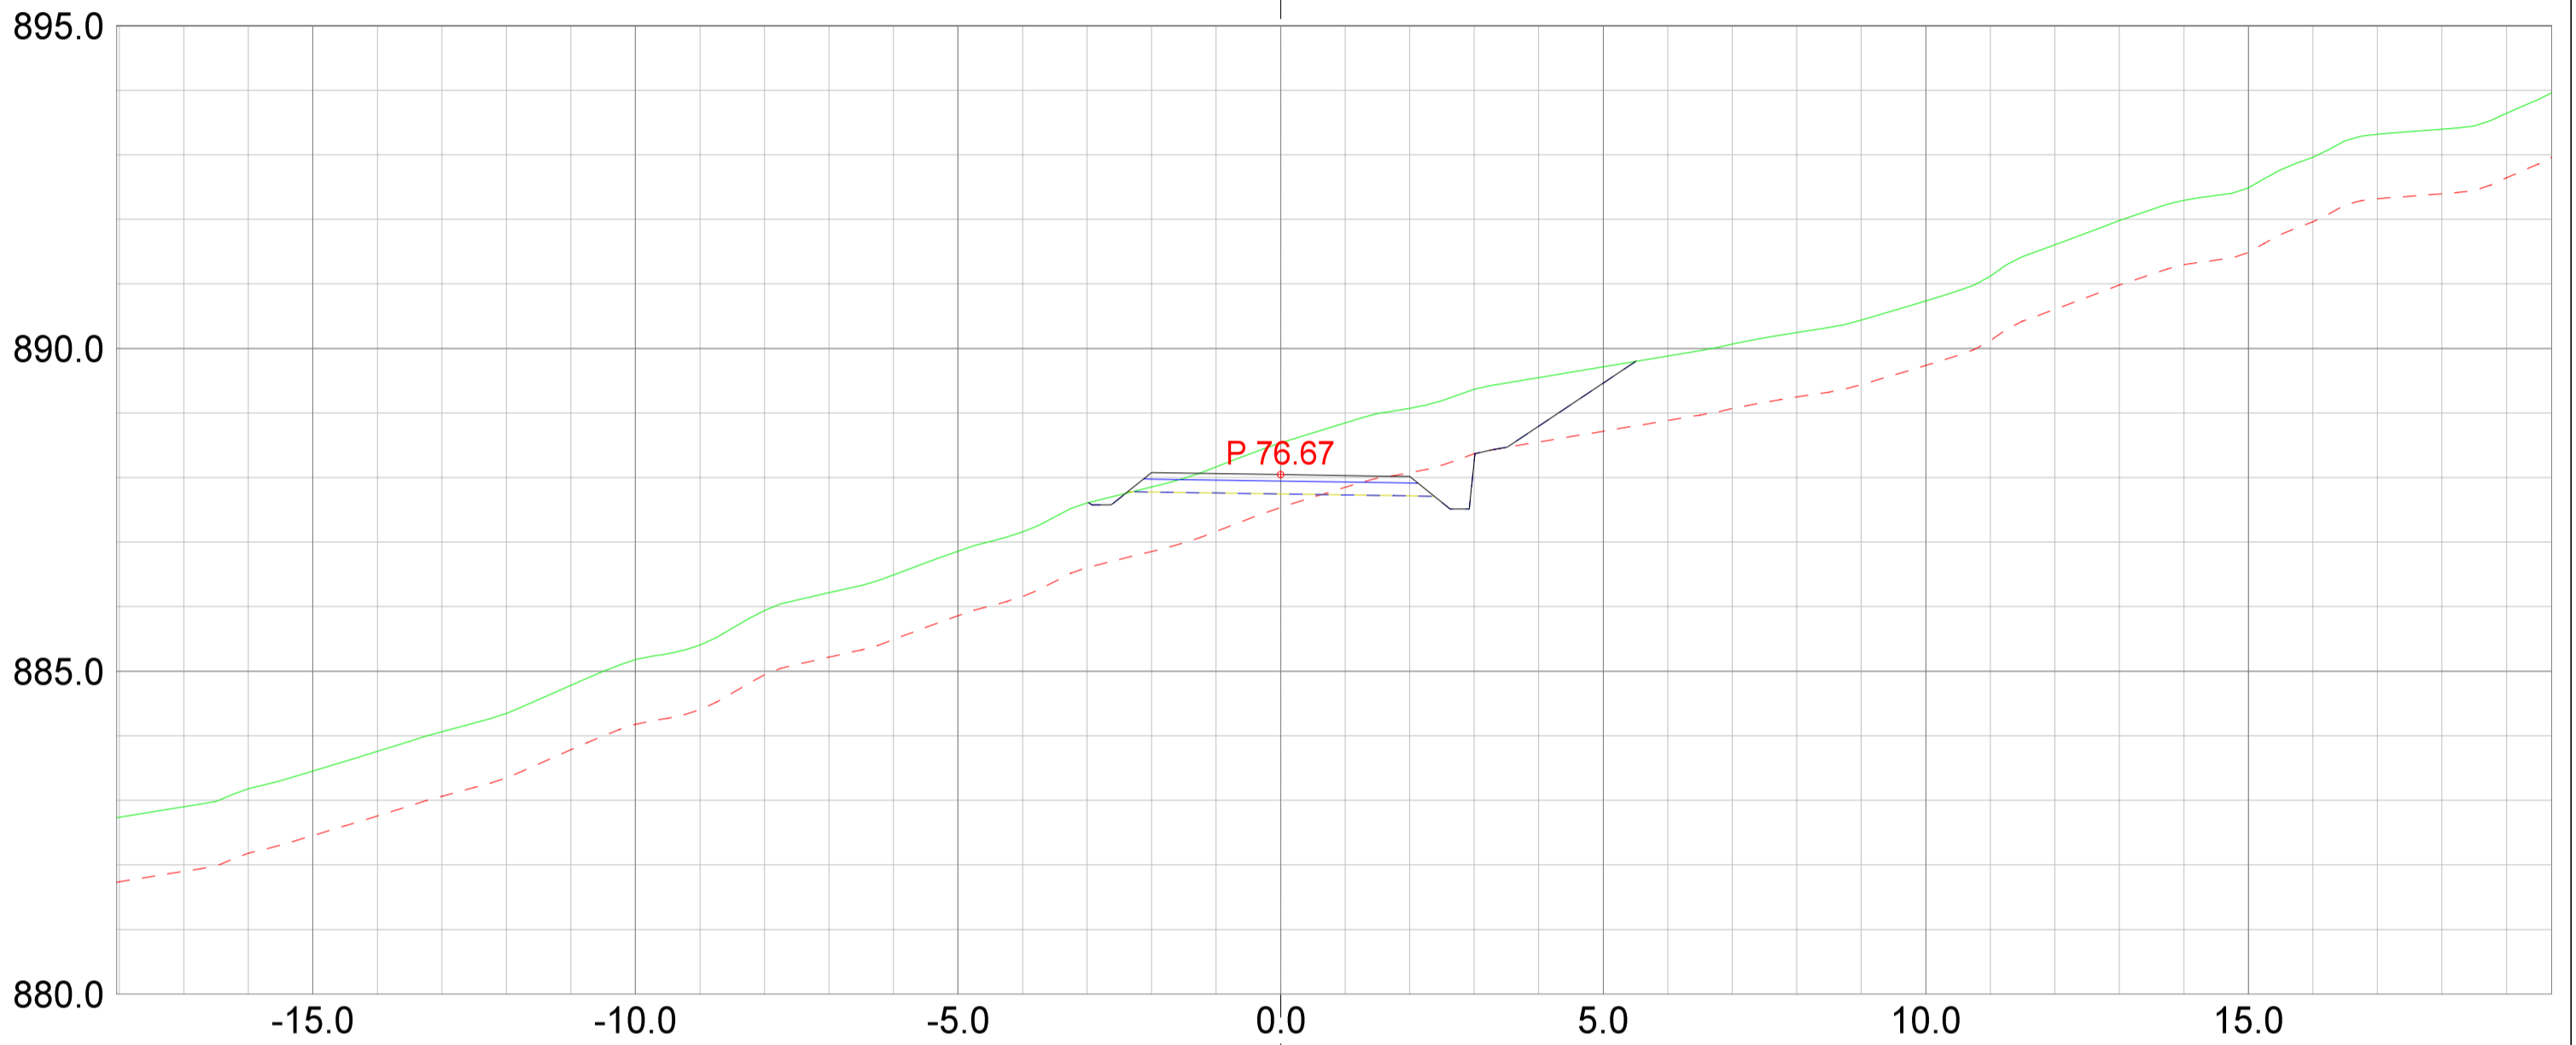

REV.	ANT.	REVIDERING GJELDER	SIGN.	DATO
------	------	--------------------	-------	------

 <small>Landskapsarkitektur / arealplanlegging Post/besøksadresse: Sentrum 11, 3630 Radberg Besøksadresse: Nyemoens torg 11, 3611 Kongsberg Mobil: 45205313 / 64601504 epost: joar@planogressurs.no www.planogressurs.no</small>	
TEGNET	JAH
KONTR.	
MÅL	1:100 (A2)
DATO	20.05.2021

<h3>Detaljreguleringsplan Tohovda</h3> <p>Tverrprofiltegning veg E</p>		
SAK NR.	TEGN.NR.	REV.
PR2042	01	B

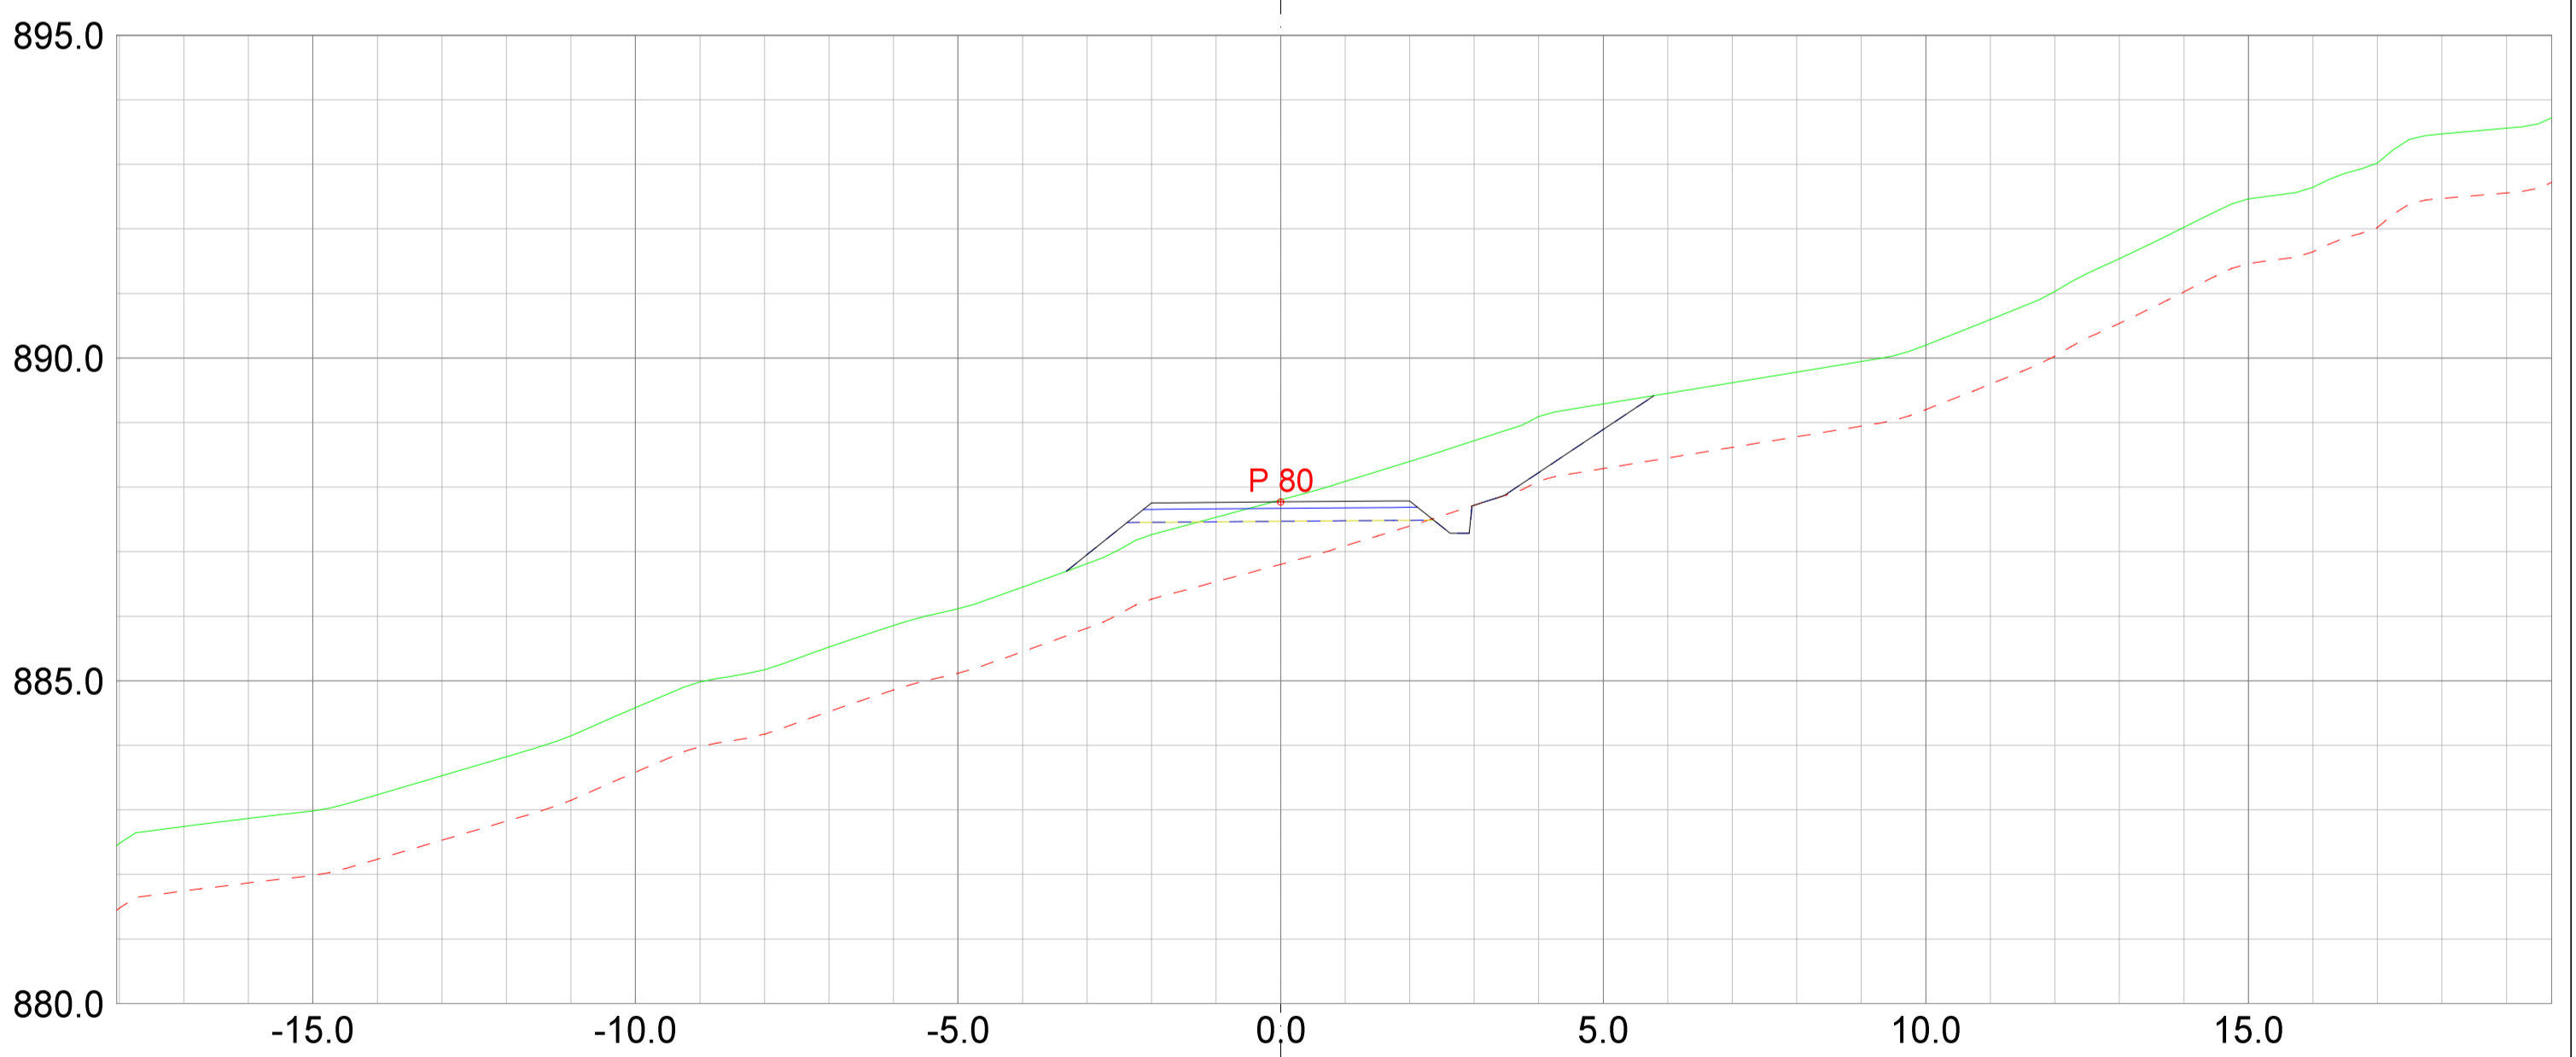
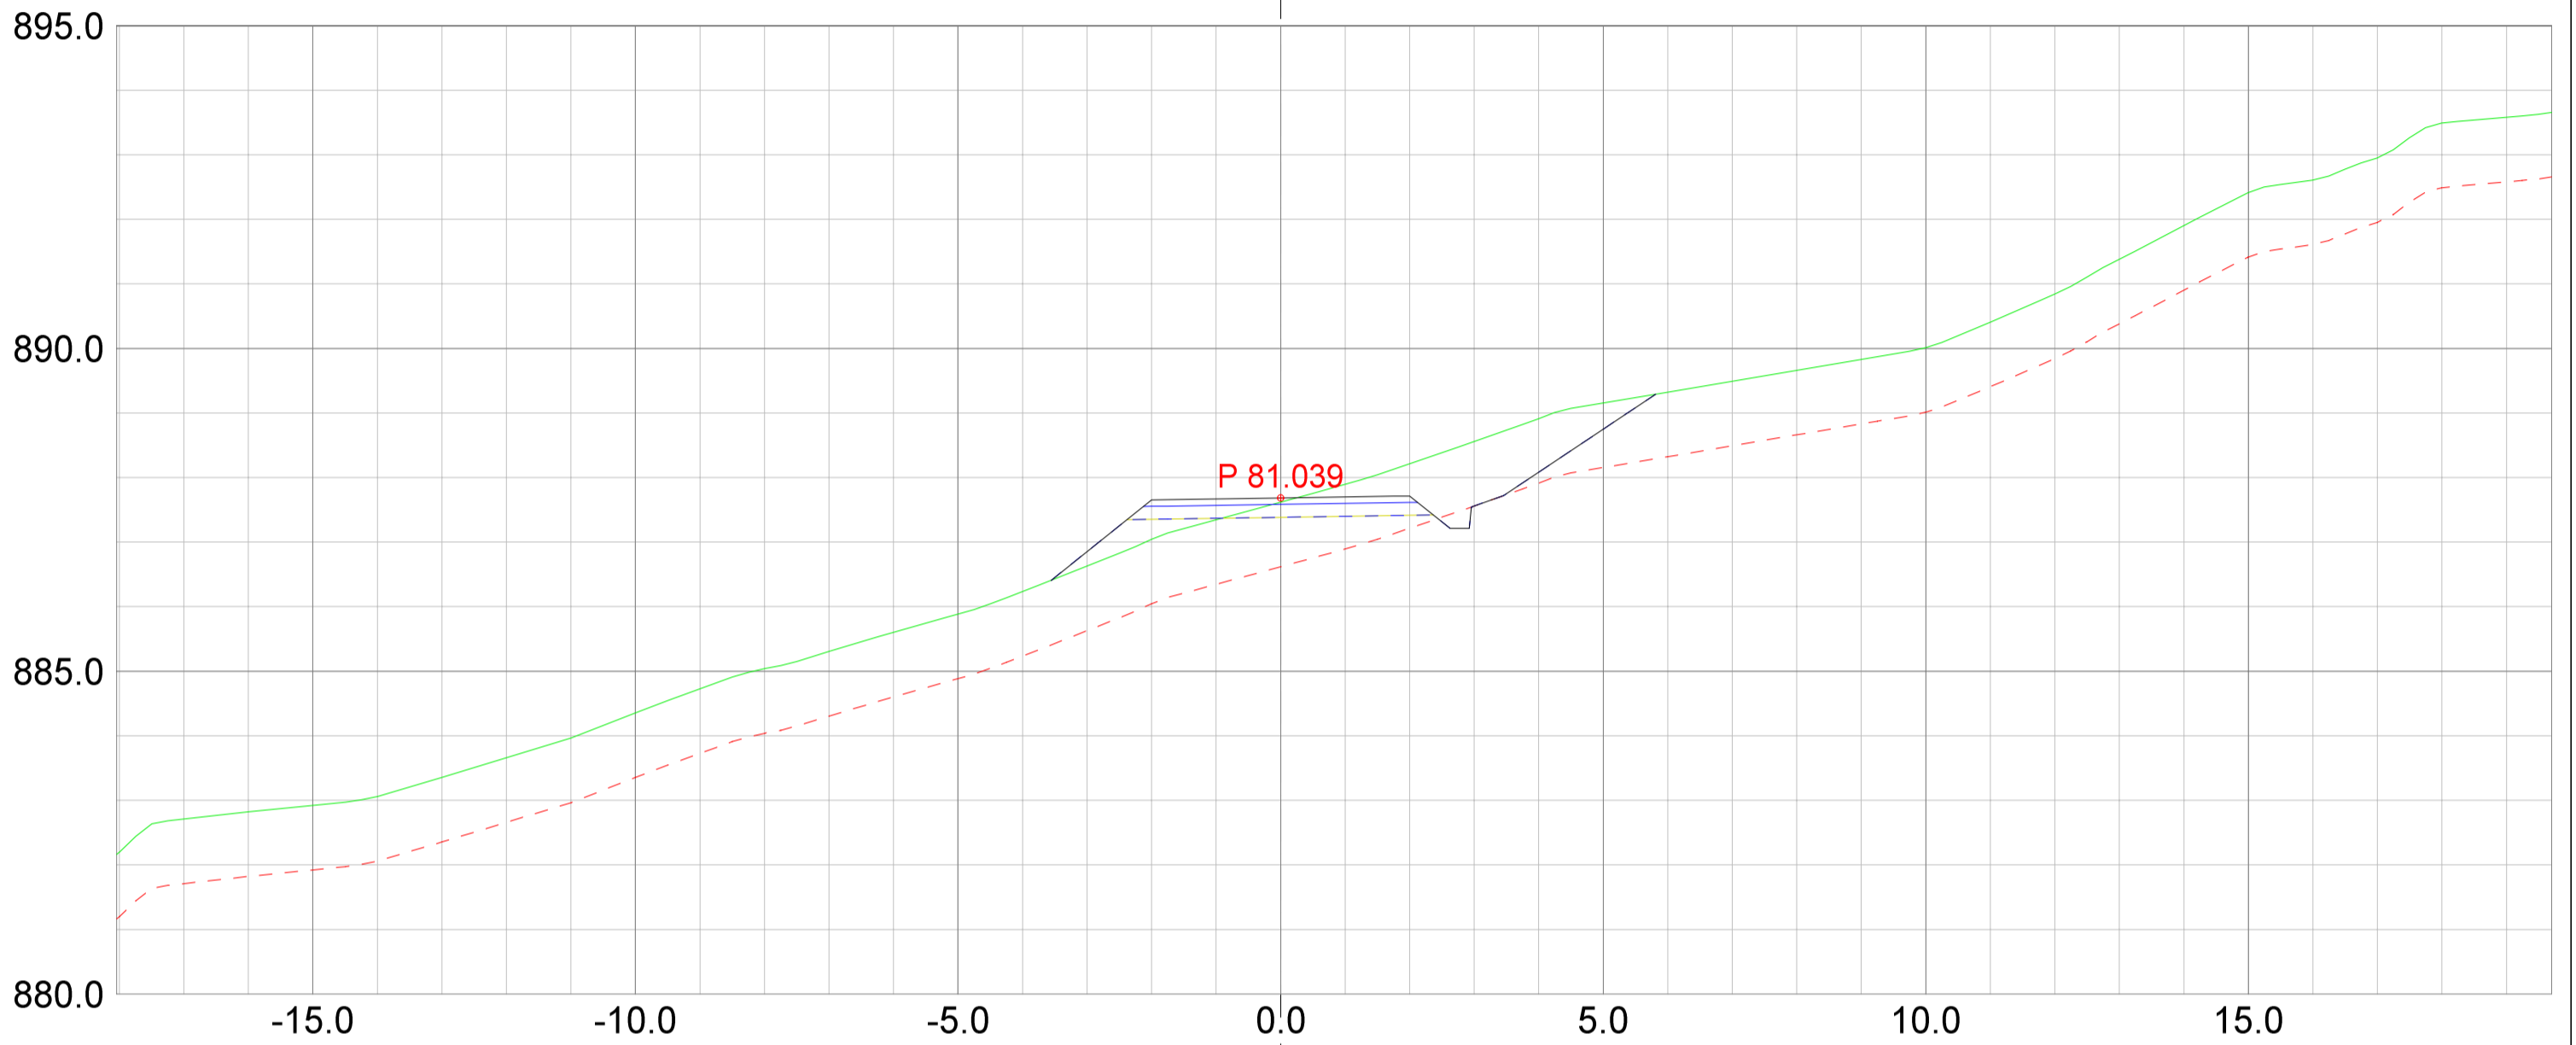


REV.	ANT.	REVIDERING	GJELDER	SIGN.	DATO
------	------	------------	---------	-------	------


TEGNET	JAH
KONTR.	
MÅL	1:100 (A2)
DATO	20.05.2021

<h3>Detaljreguleringsplan Tohovda</h3> <p>Tverrprofiltegning veg E</p>		
SAK NR.	TEGN.NR.	REV.
PR2042	01	B



Landskapsarkitektur / arealplanlegging
 Post/besøksadresse: Sentrum 11, 3630 Radberg
 Besøksadresse: Nyemoens torg 11, 3611 Kongsberg
 Mobil: 4520513 / 64601504
 epost: joar@planogressurs.no
 www.planogressurs.no

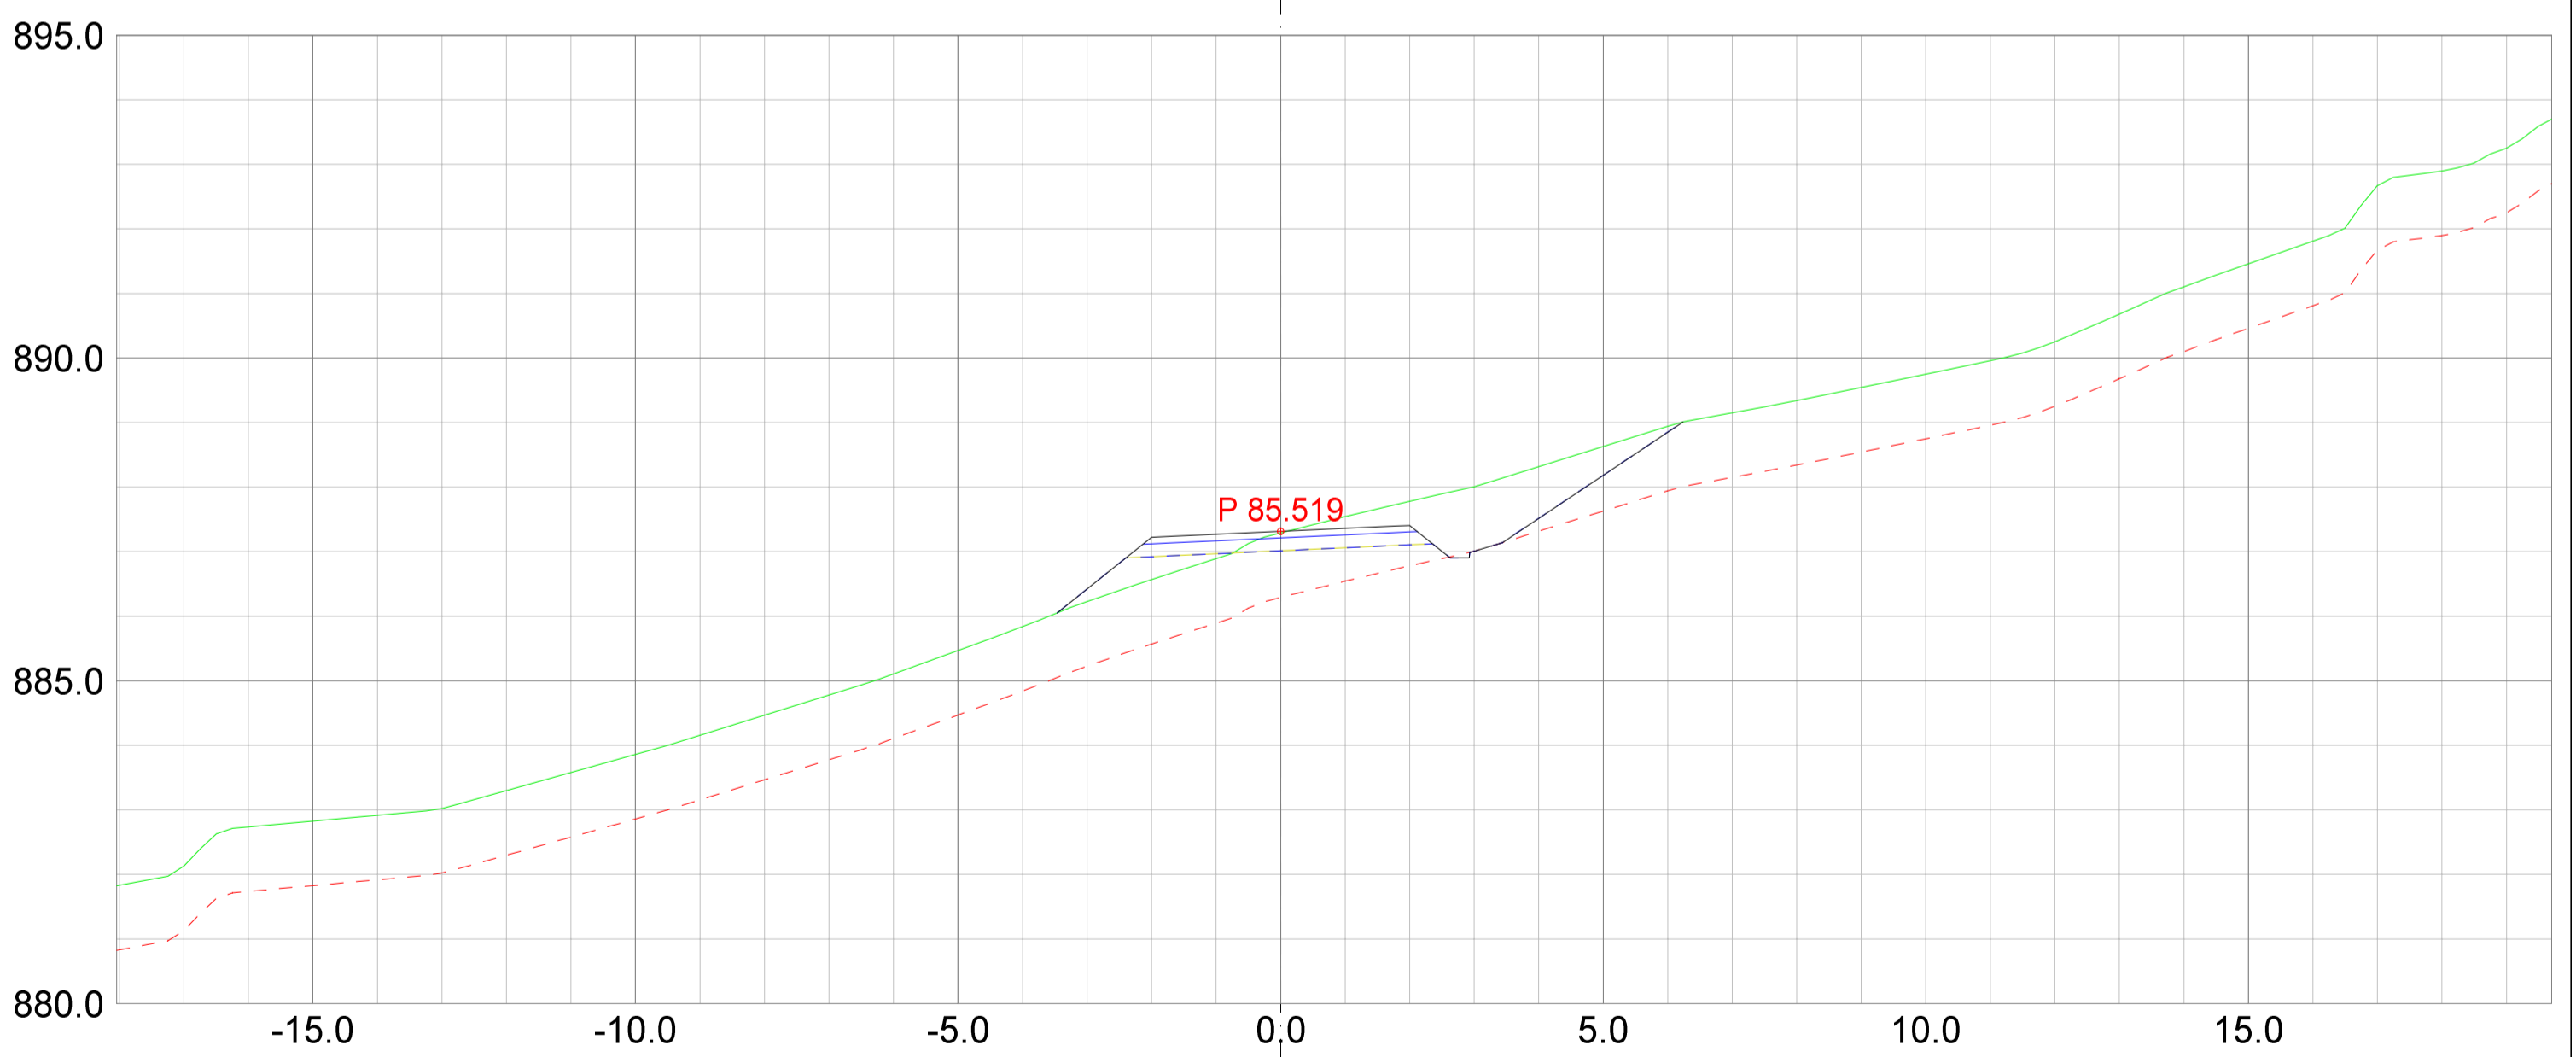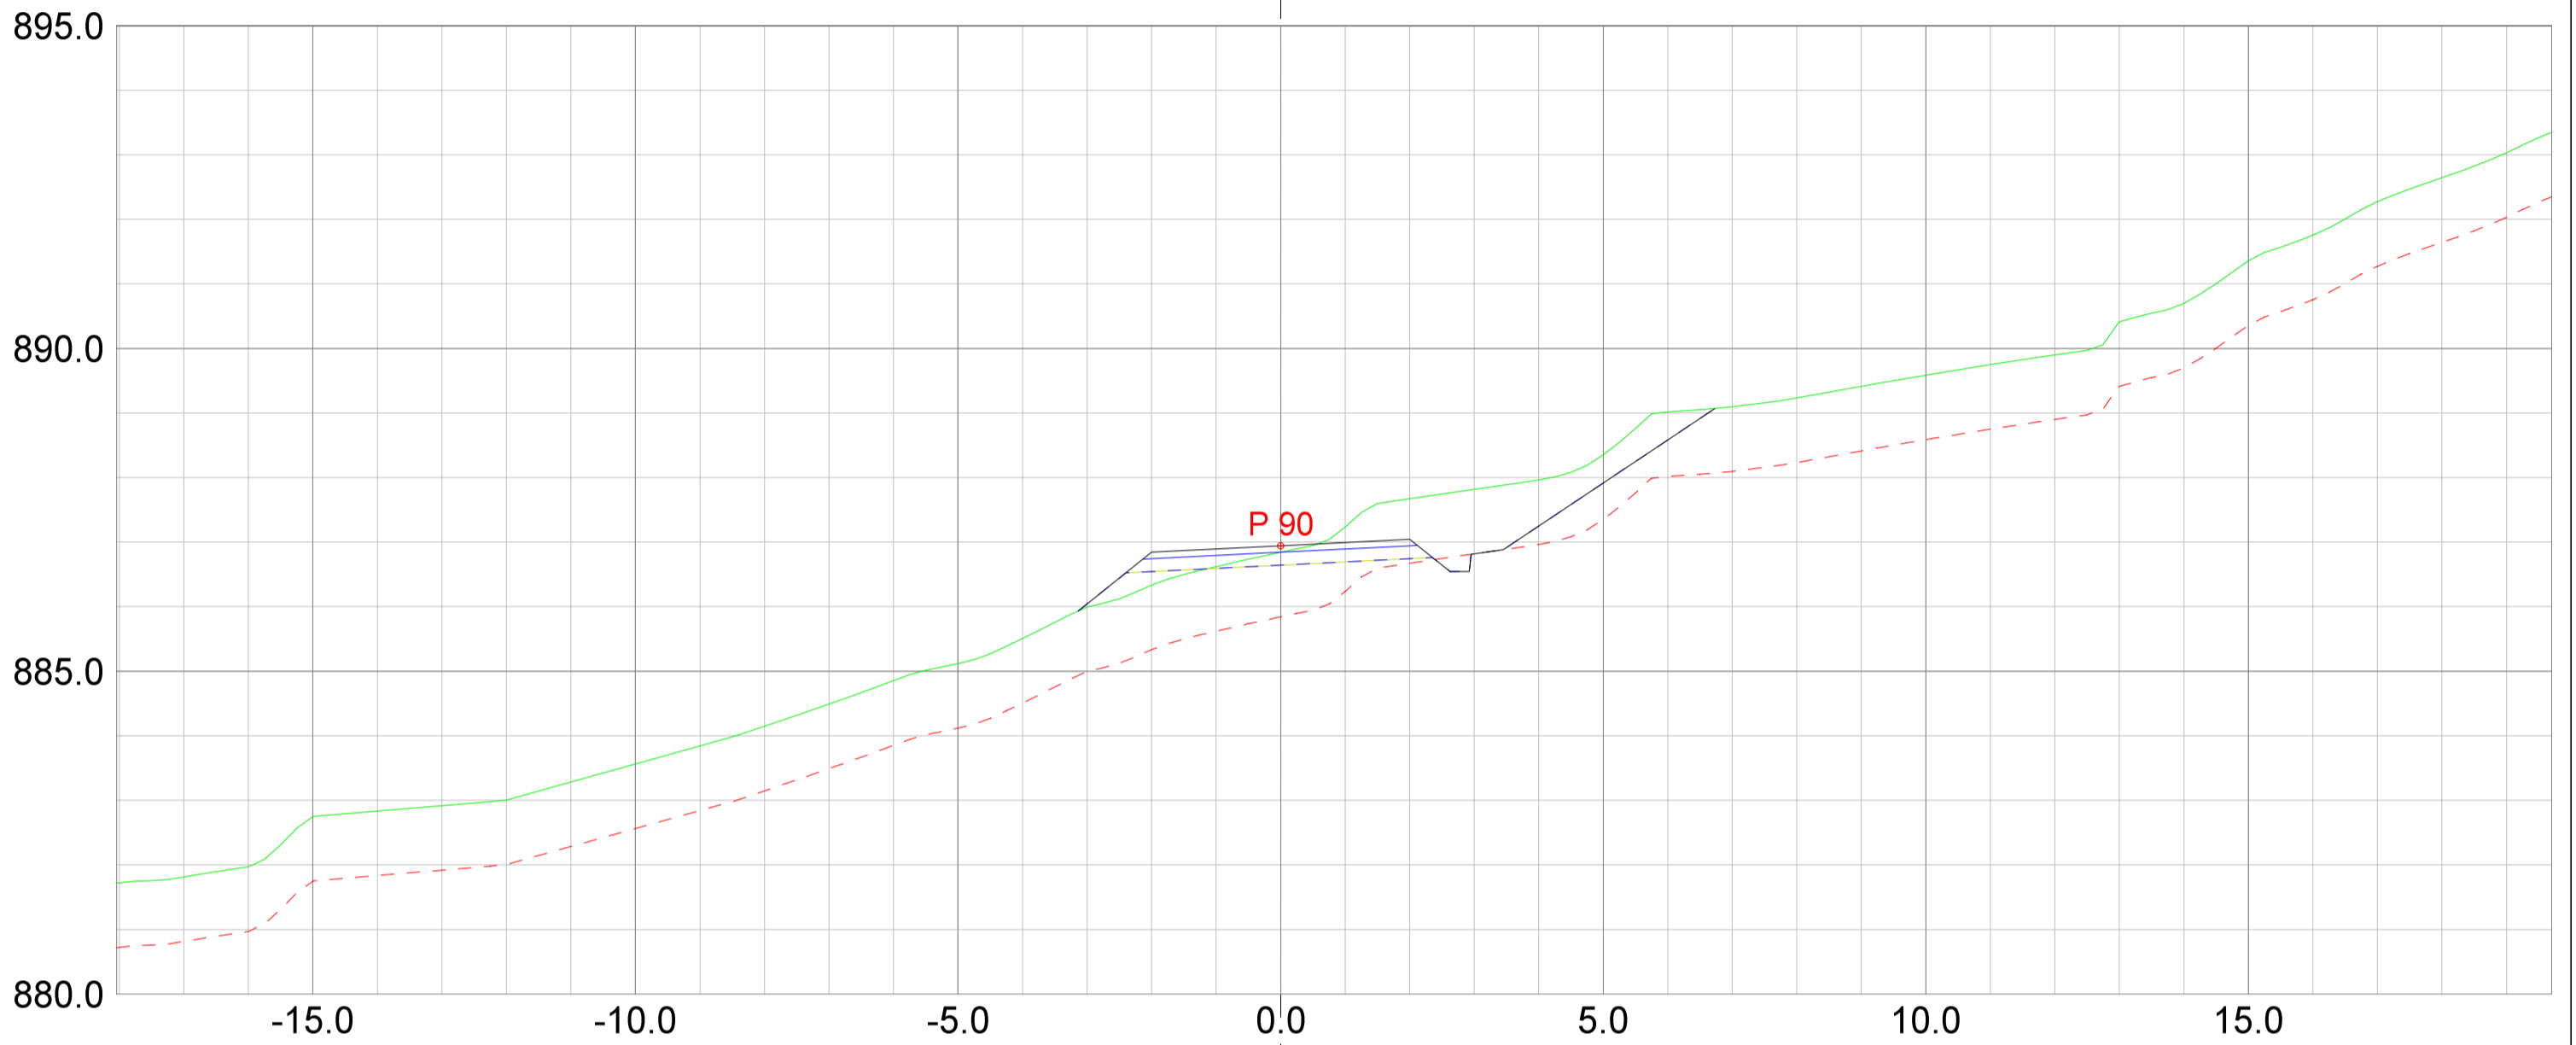

REV. ANT.	REVIDERING GJELDER	SIGN.	DATO

 <p>Landskapsarkitektur / arealplanlegging Post/besøksadresse: Sentrum 11, 3630 Radberg Besøksadresse: Nyemoens torg 11, 3611 Kongsberg Mobil: 45205513 / 64601504 epost: joar@planogressurs.no www.planogressurs.no</p>	
TEGNET	JAH
KONTR.	
MÅL	1:100 (A2)
DATO	20.05.2021

<h3>Detaljreguleringsplan Tohovda</h3> <p>Tverrprofiltegning veg E</p>		
SAK NR.	TEGN.NR.	REV.
PR2042	01	B

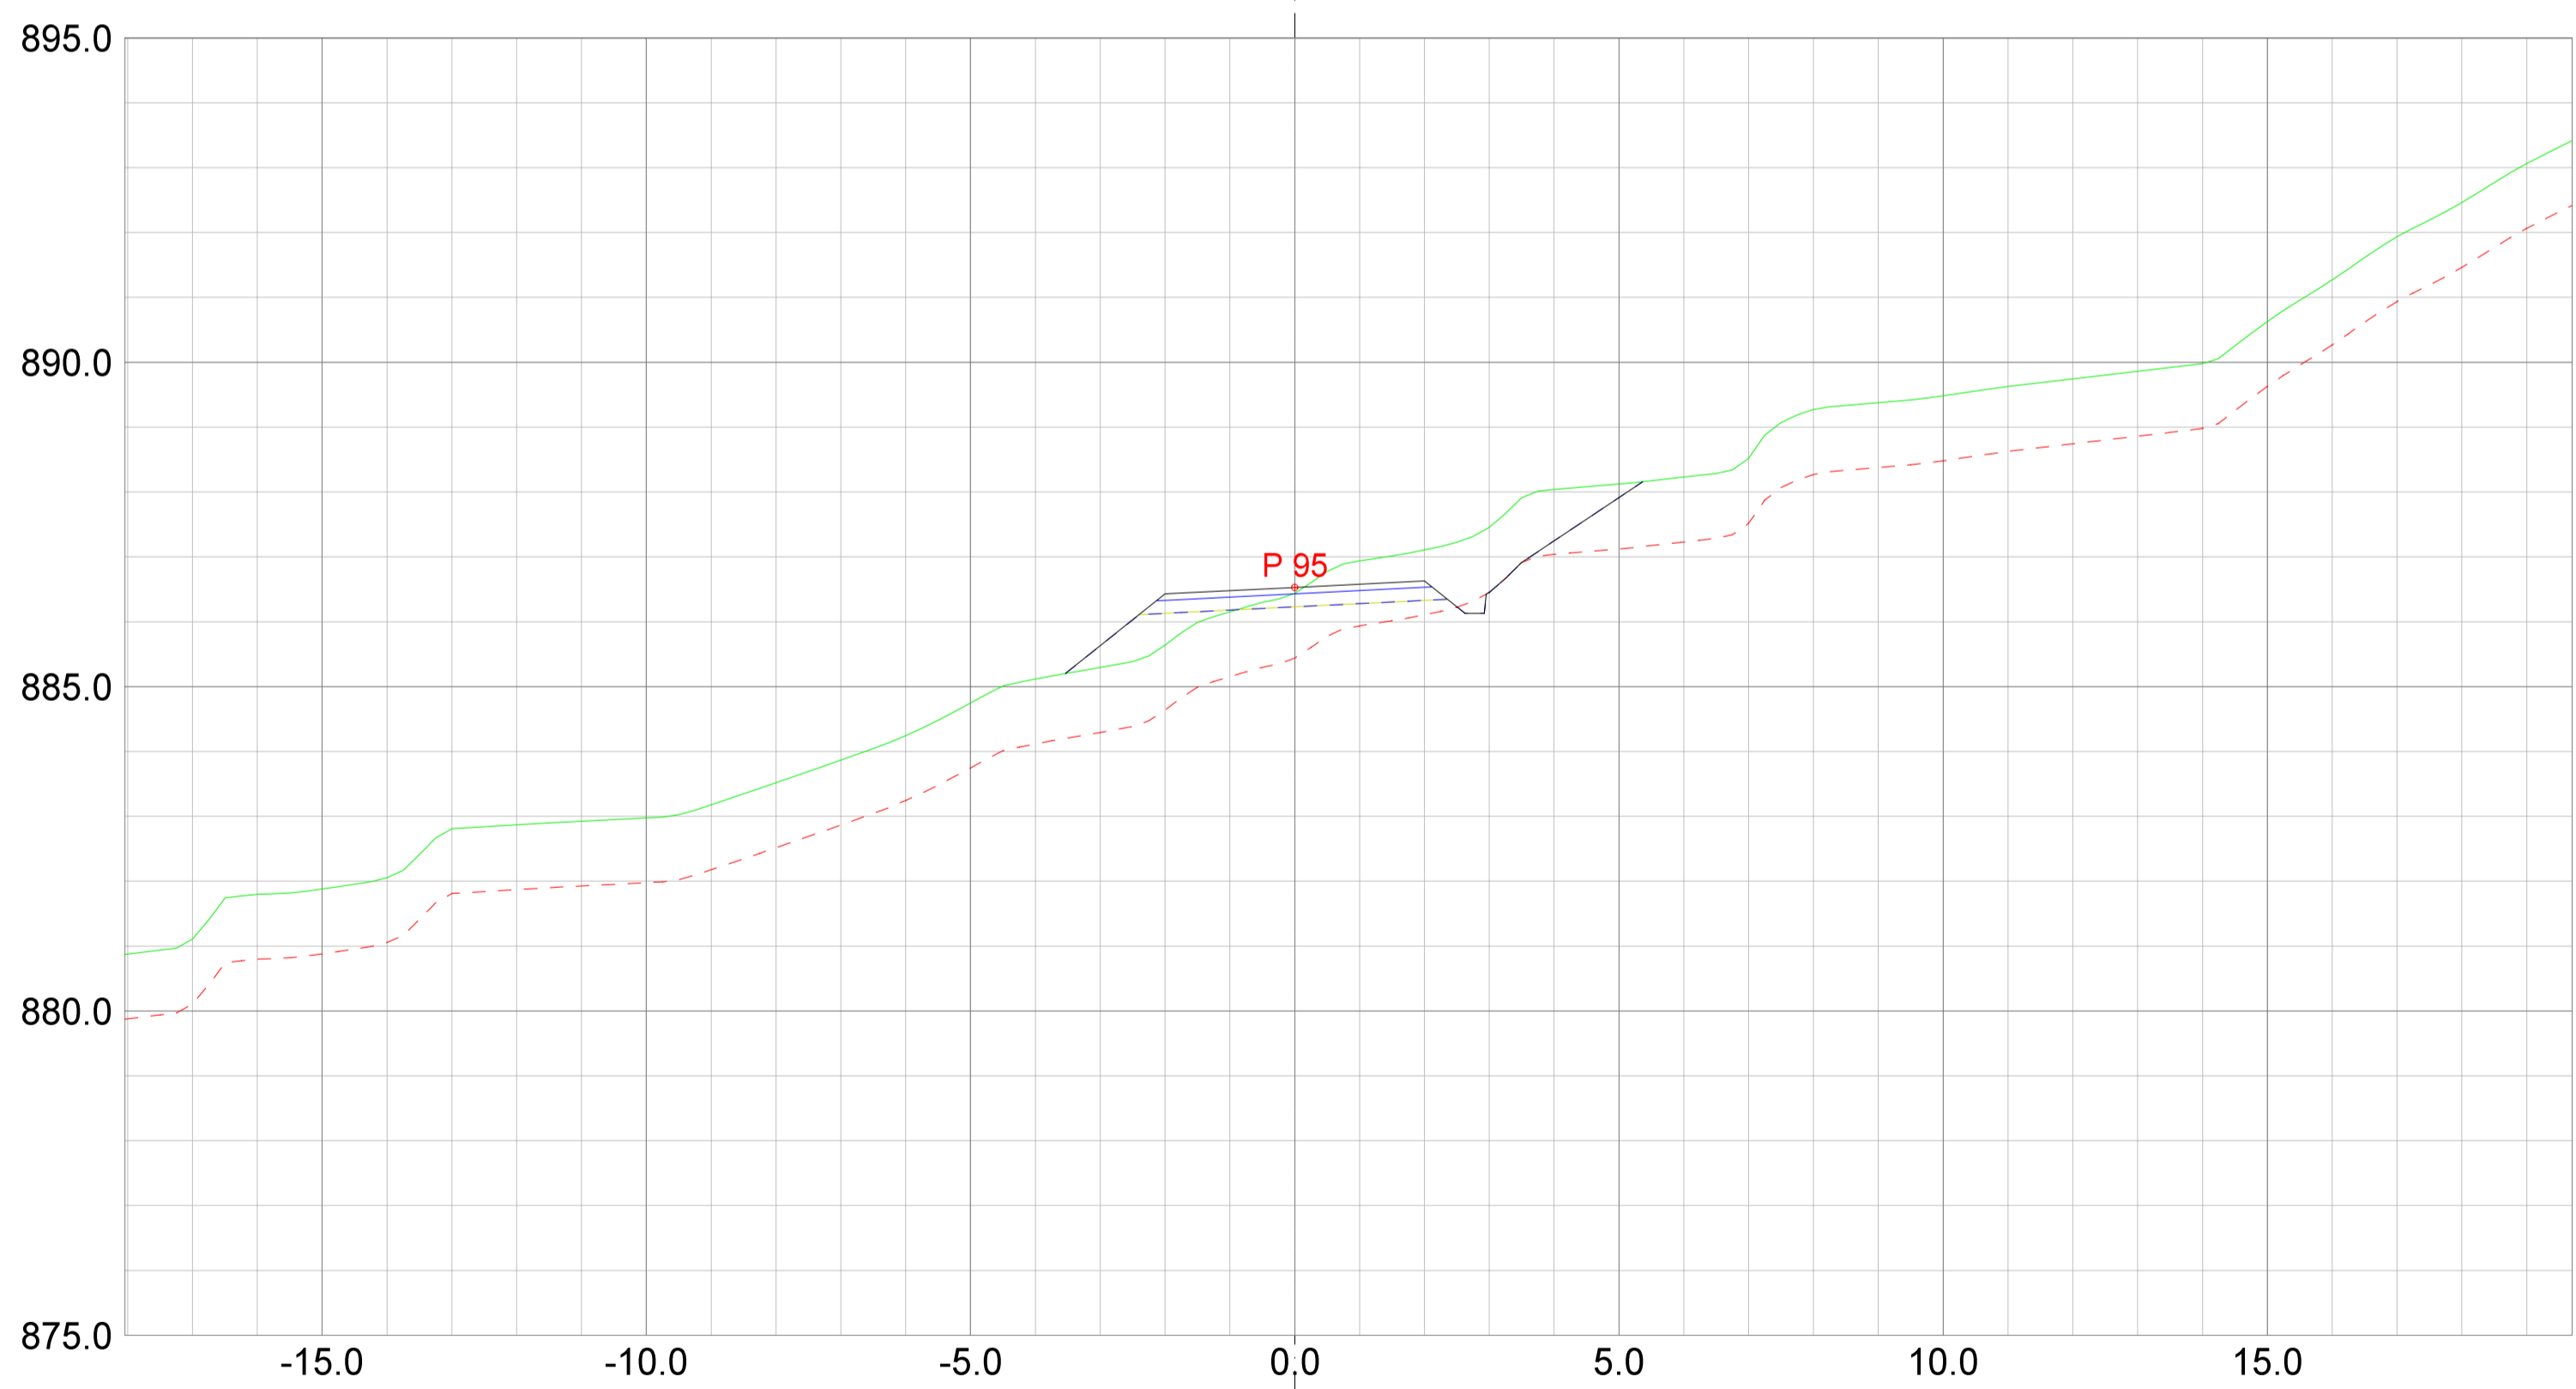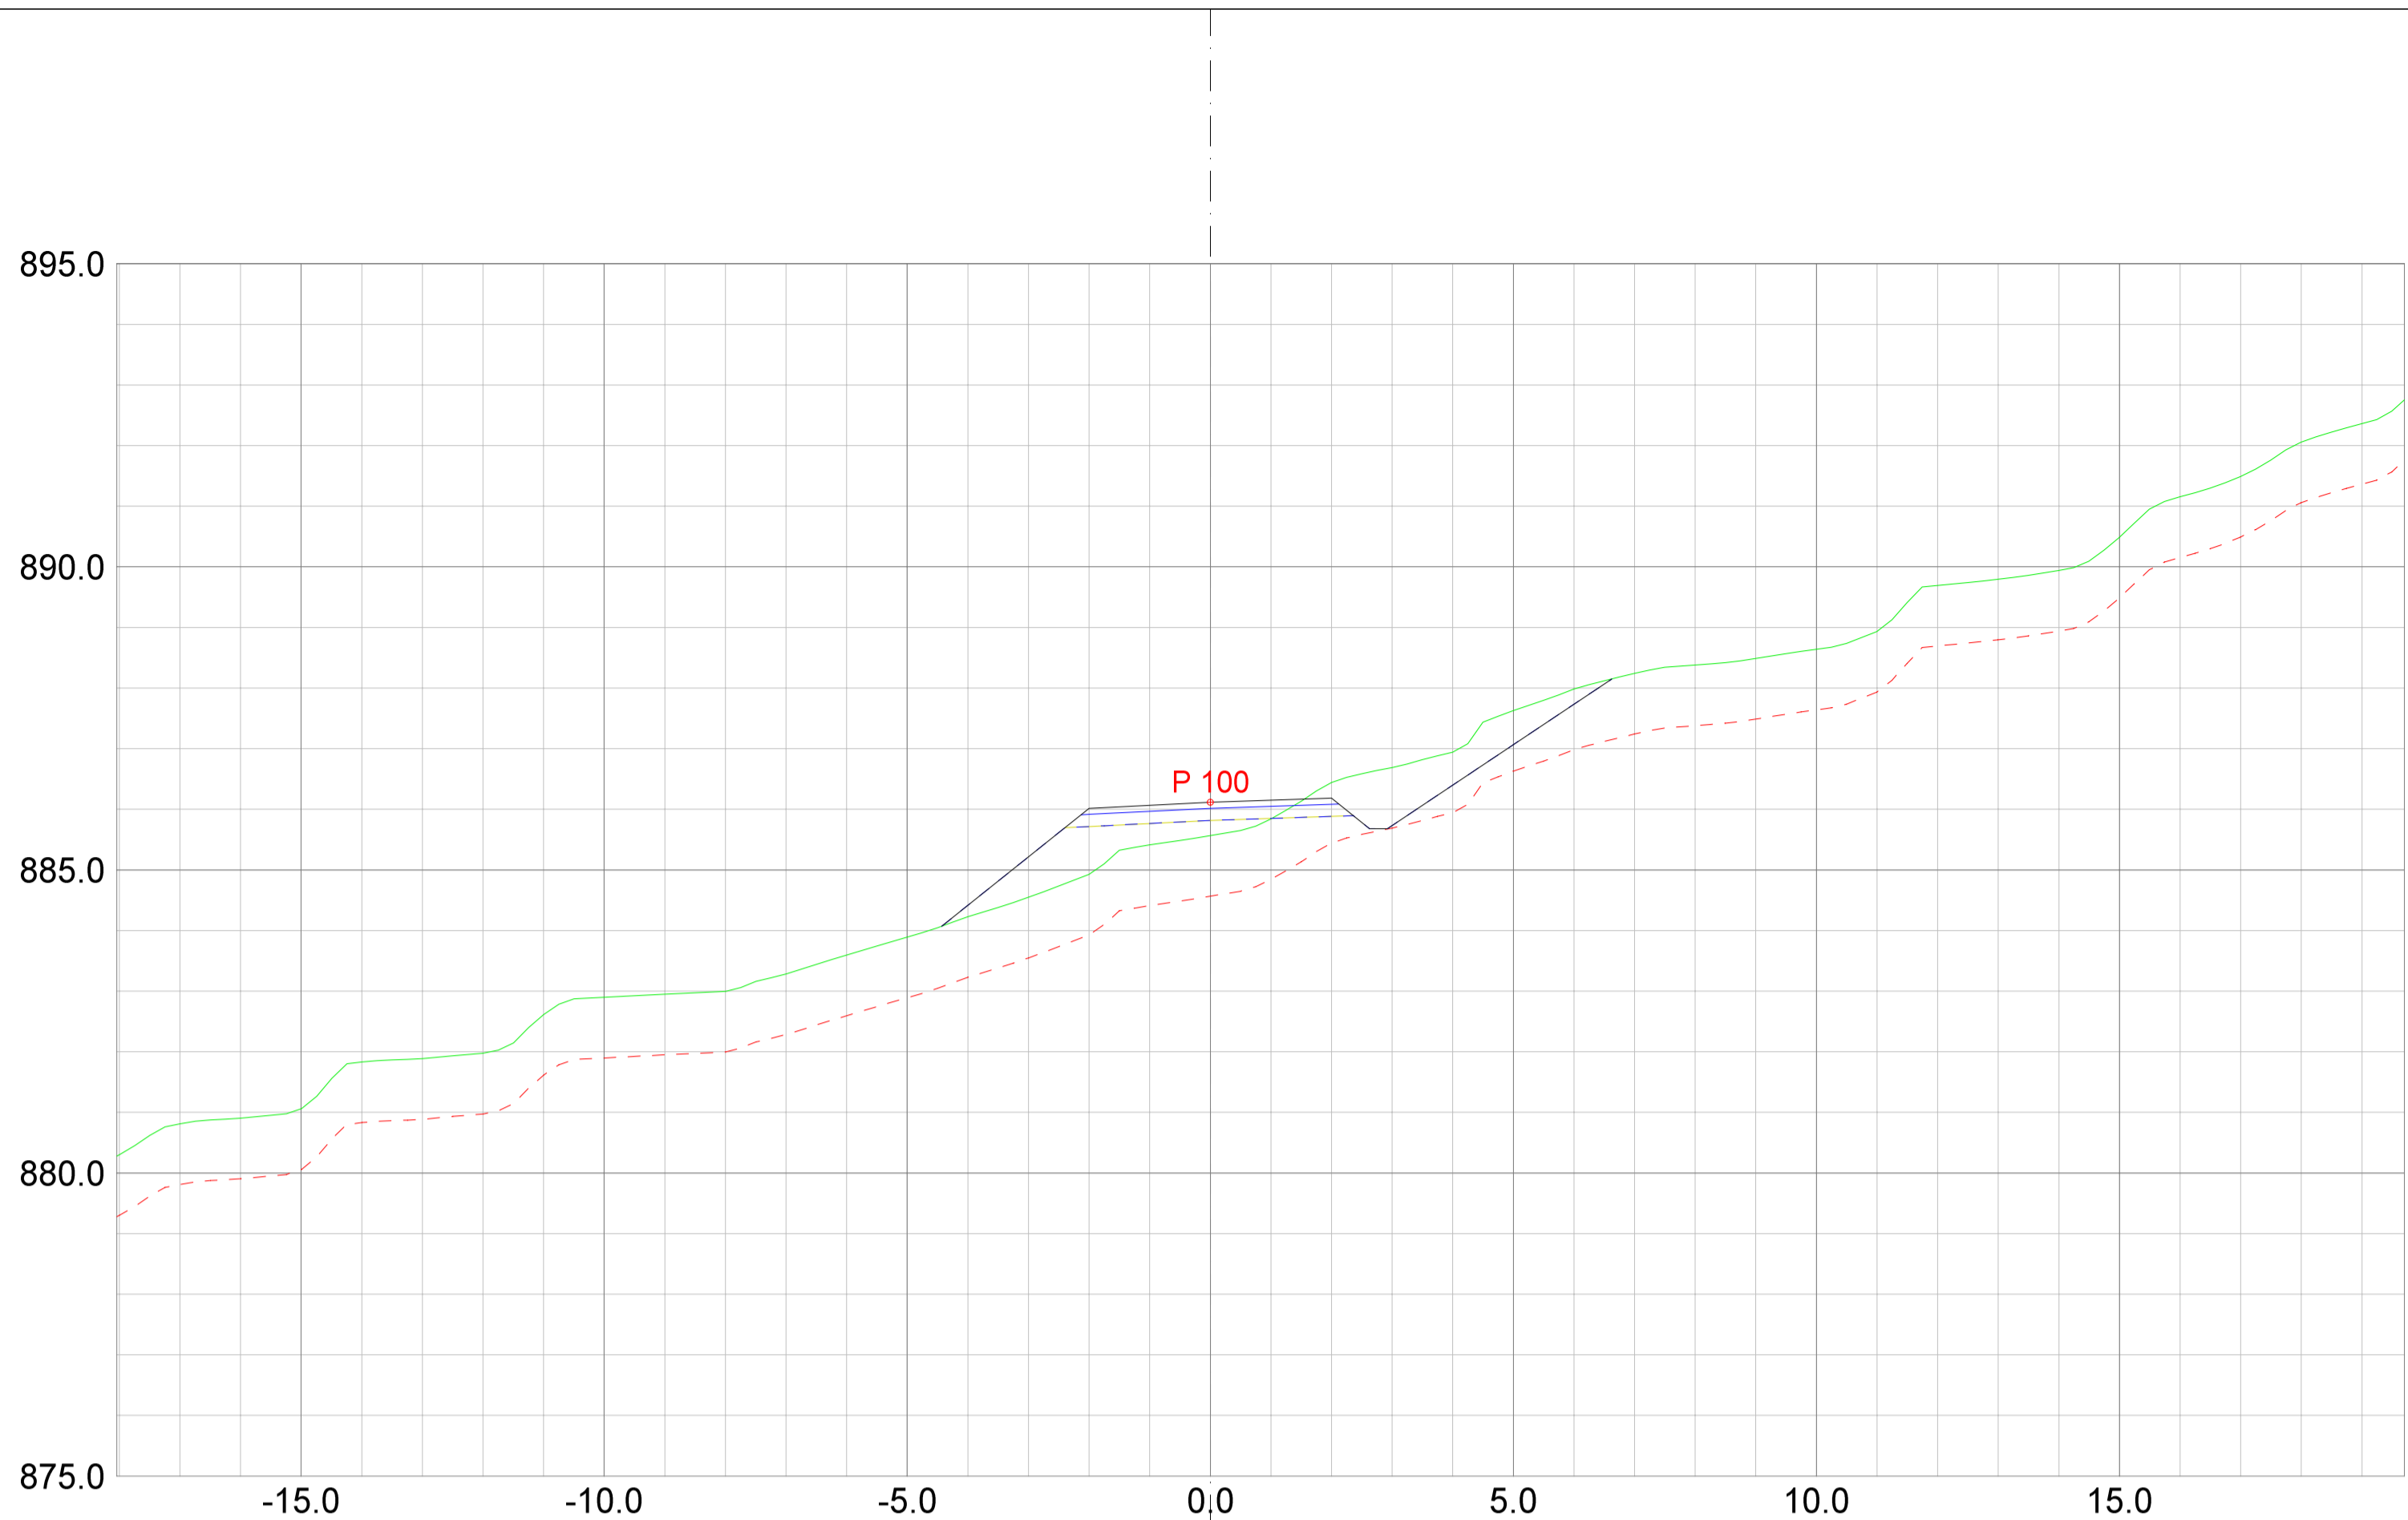

REV. ANT.	REVIDERING GJELDER	SIGN.	DATO
-----------	--------------------	-------	------



Plan & ressurs
 Landskapsarkitektur / arealplanlegging
 Post/besøksadresse, Sentrum 11, 3630 Rodberg
 Besøksadresse, Nymøens torg 11, 3611 Kongsberg
 Mobil: 45205313 / 64601504
 epost: pjar@planogressurs.no
 www.planogressurs.no

Detaljreguleringsplan Tohovda

Tverrprofiltegning veg E

TEGNET	JAH
KONTR.	
MÅL	1:100 (A2)
DATO	20.05.2021

SAK NR.	TEGN.NR.	REV.
PR2042	01	B

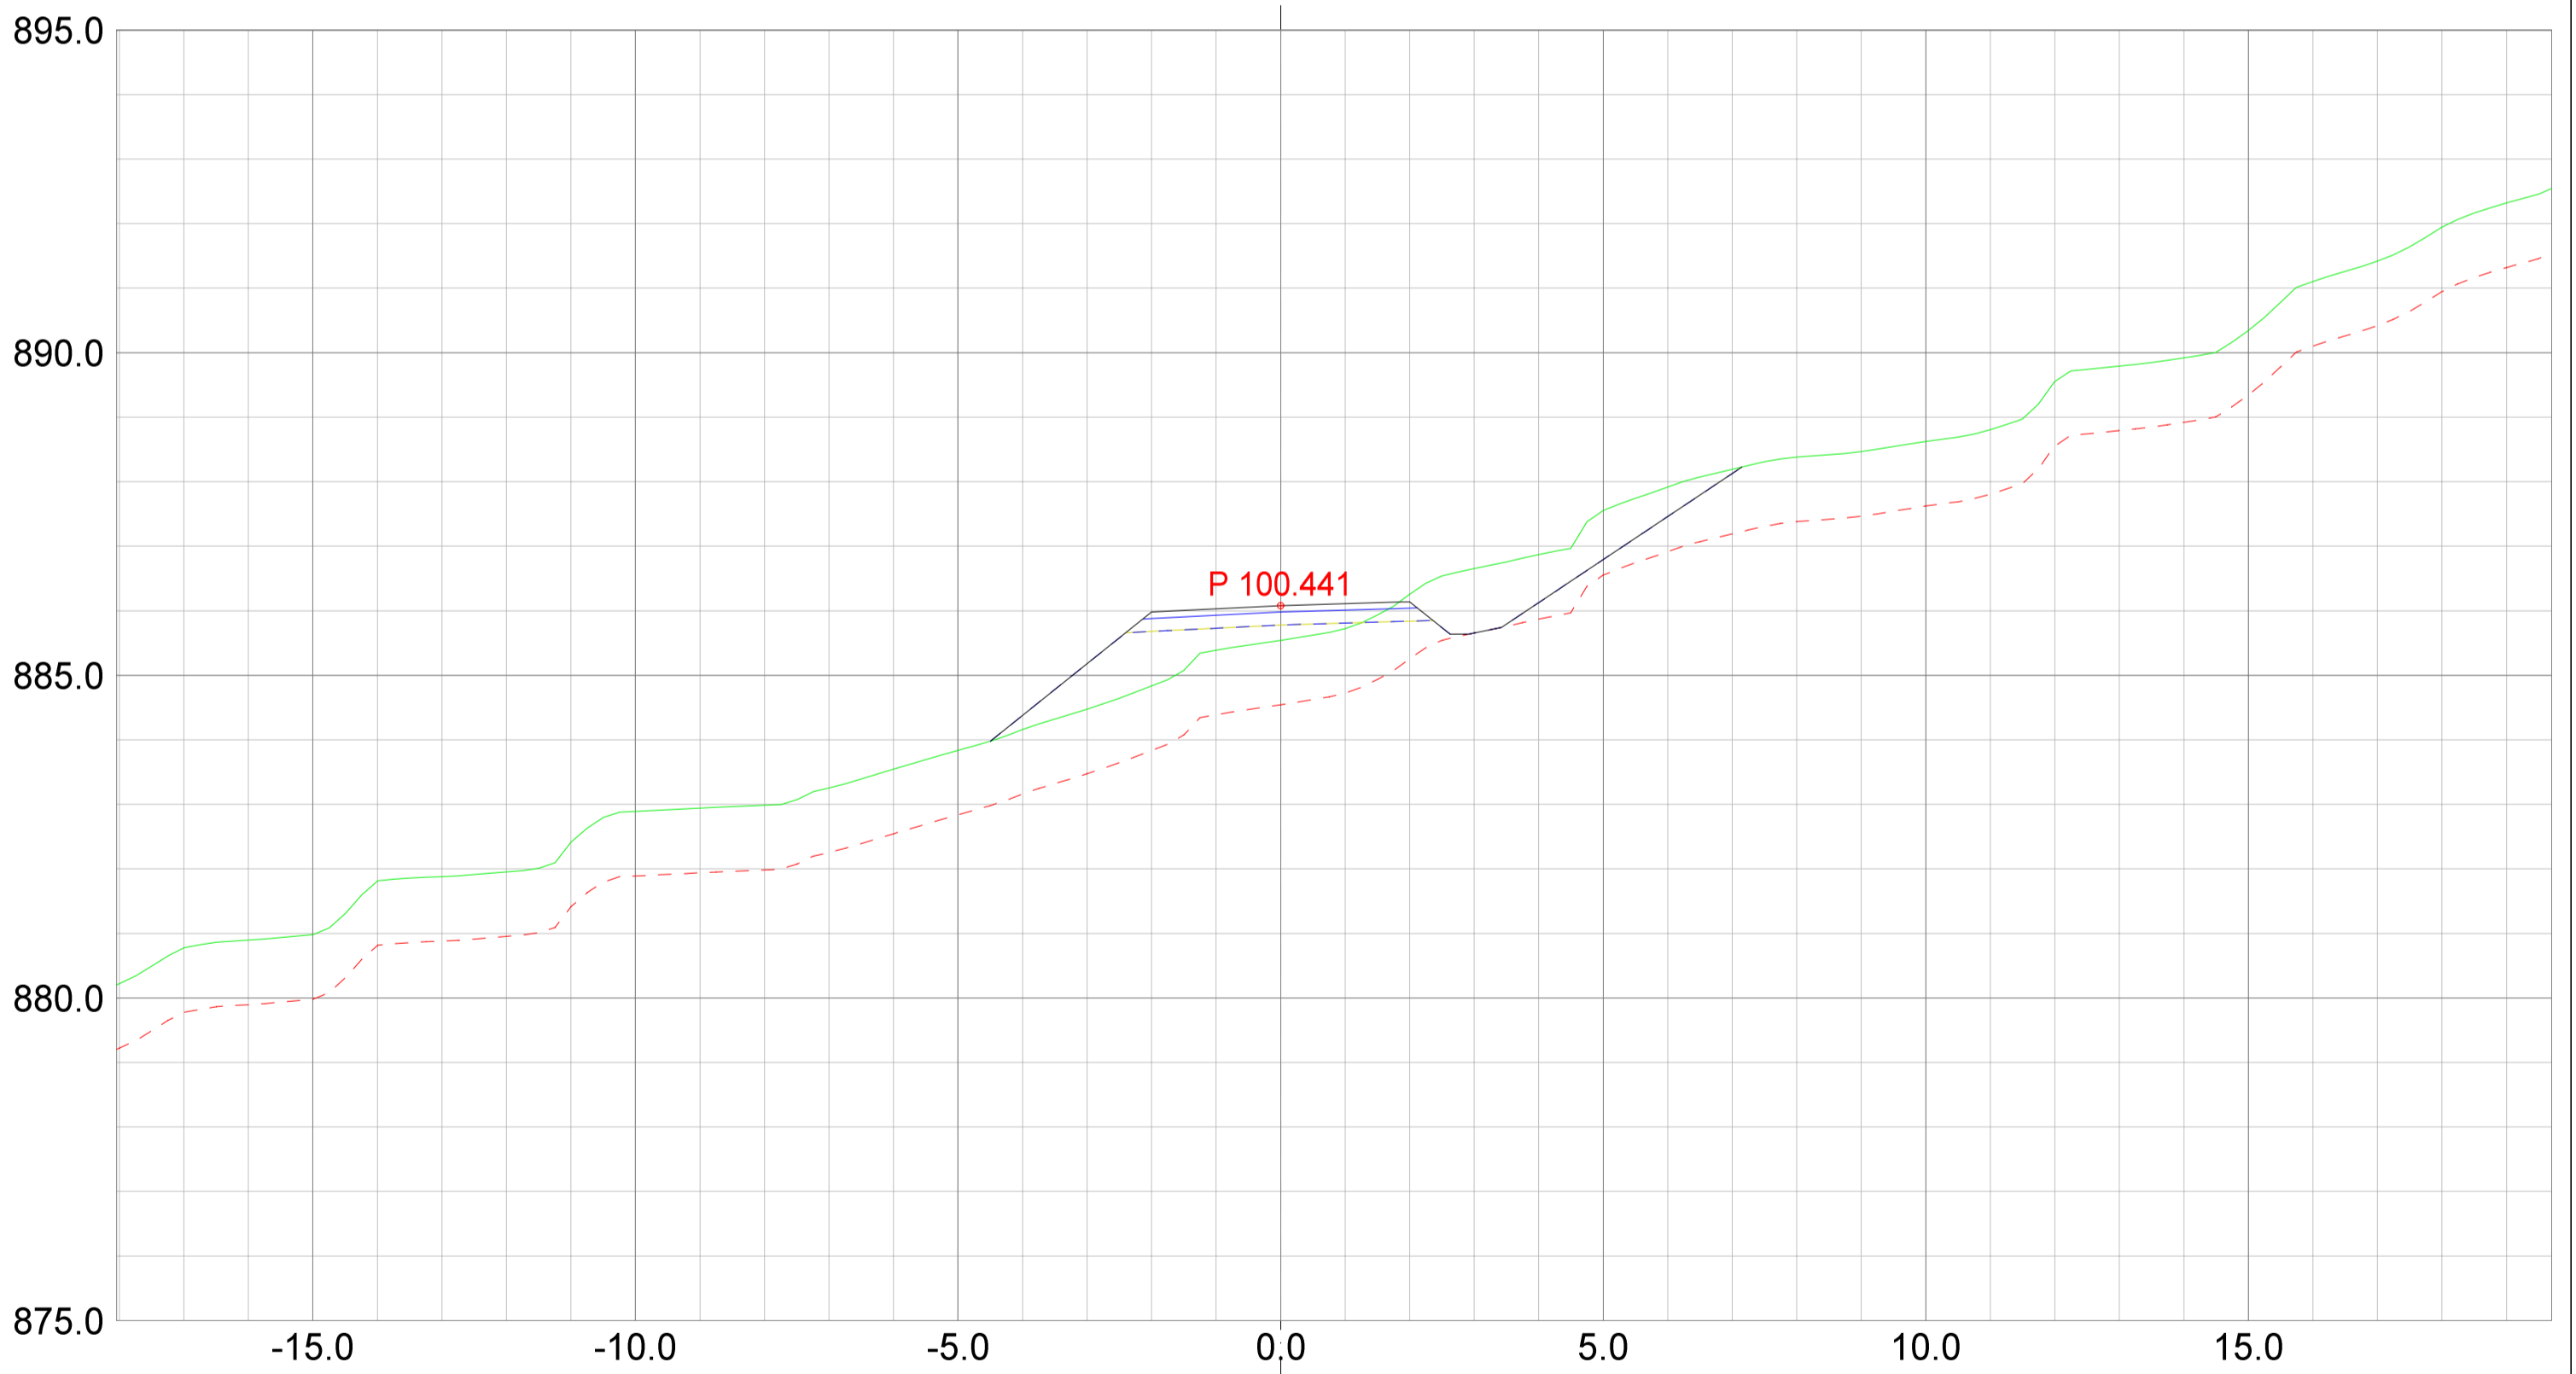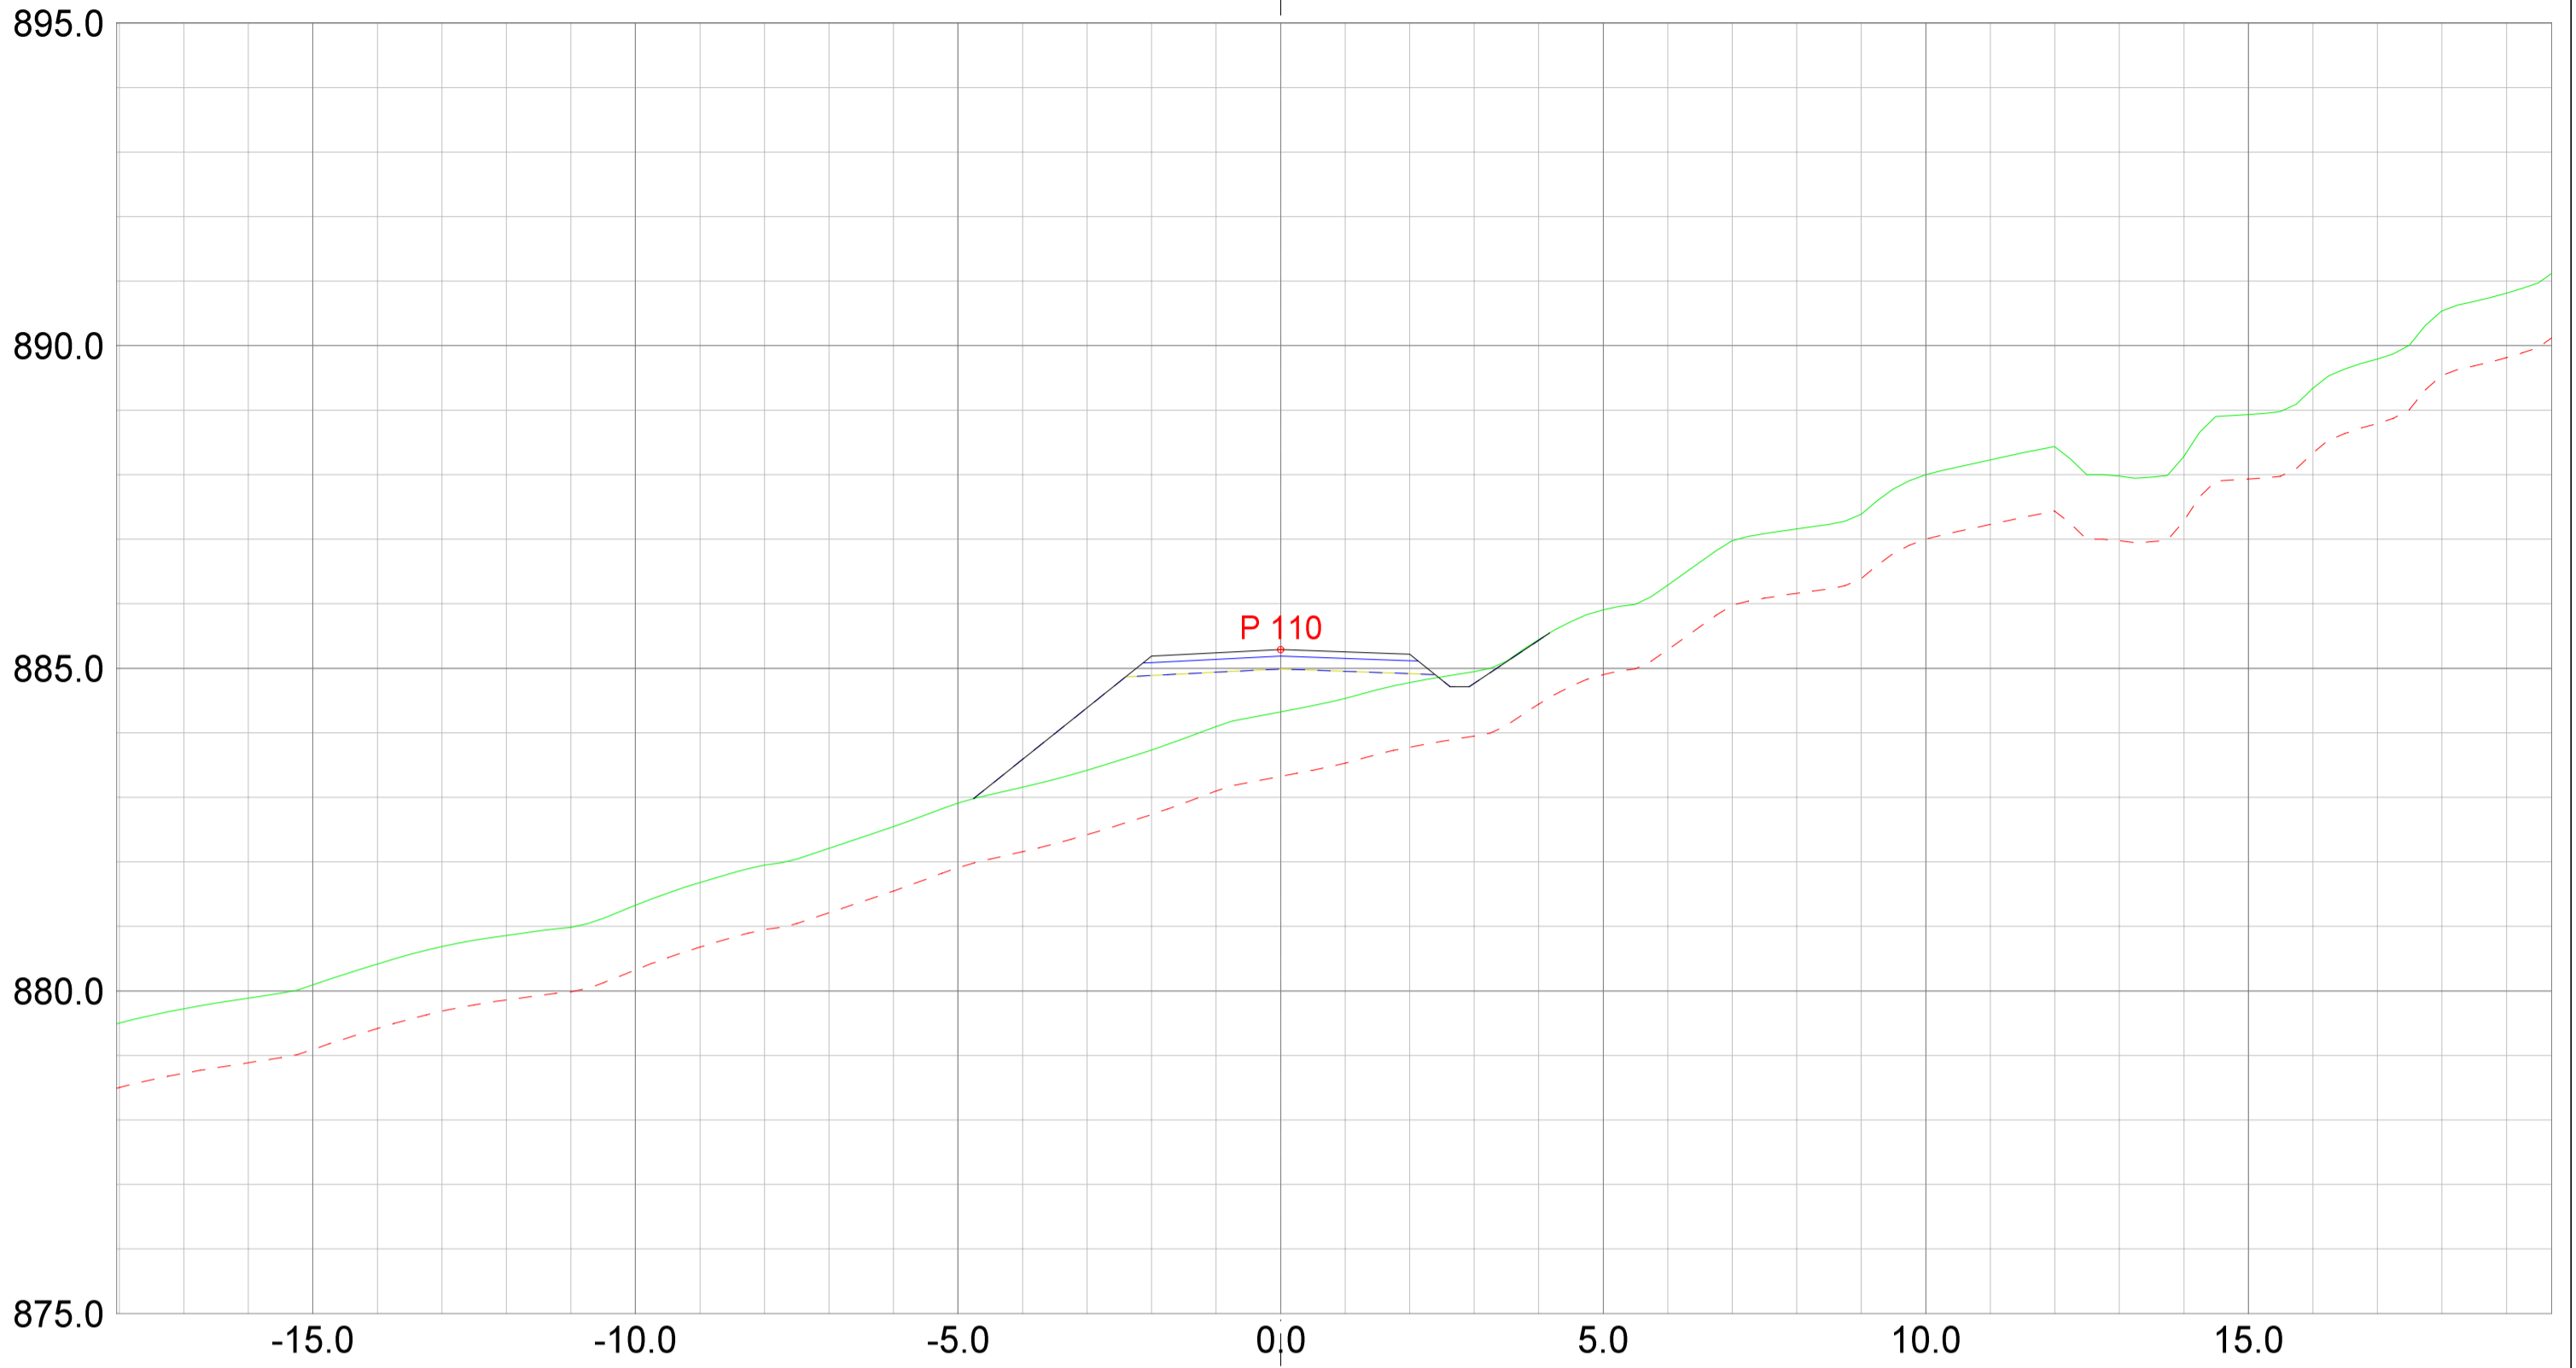

REV.	ANT.	REVIDERING GJELDER	SIGN.	DATO
------	------	--------------------	-------	------


Plan & ressurs
 Landskapsarkitektur / arealplanlegging
 Post/besaksadresse, Sentrum 11, 3630 Rødberg
 Besaksadresse, Nyemoens torg 11, 3611 Kongsberg
 Mob: 4520513 / 64601504
 epost: pjar@planogressurs.no
 www.planogressurs.no

TEGNET	JAH
KONTR.	
MÅL	1:100 (A2)
DATO	20.05.2021

Detaljreguleringsplan Tohovda

Tverrprofiltegning veg E

SAK NR.	TEGN.NR.	REV.
PR2042	01	B

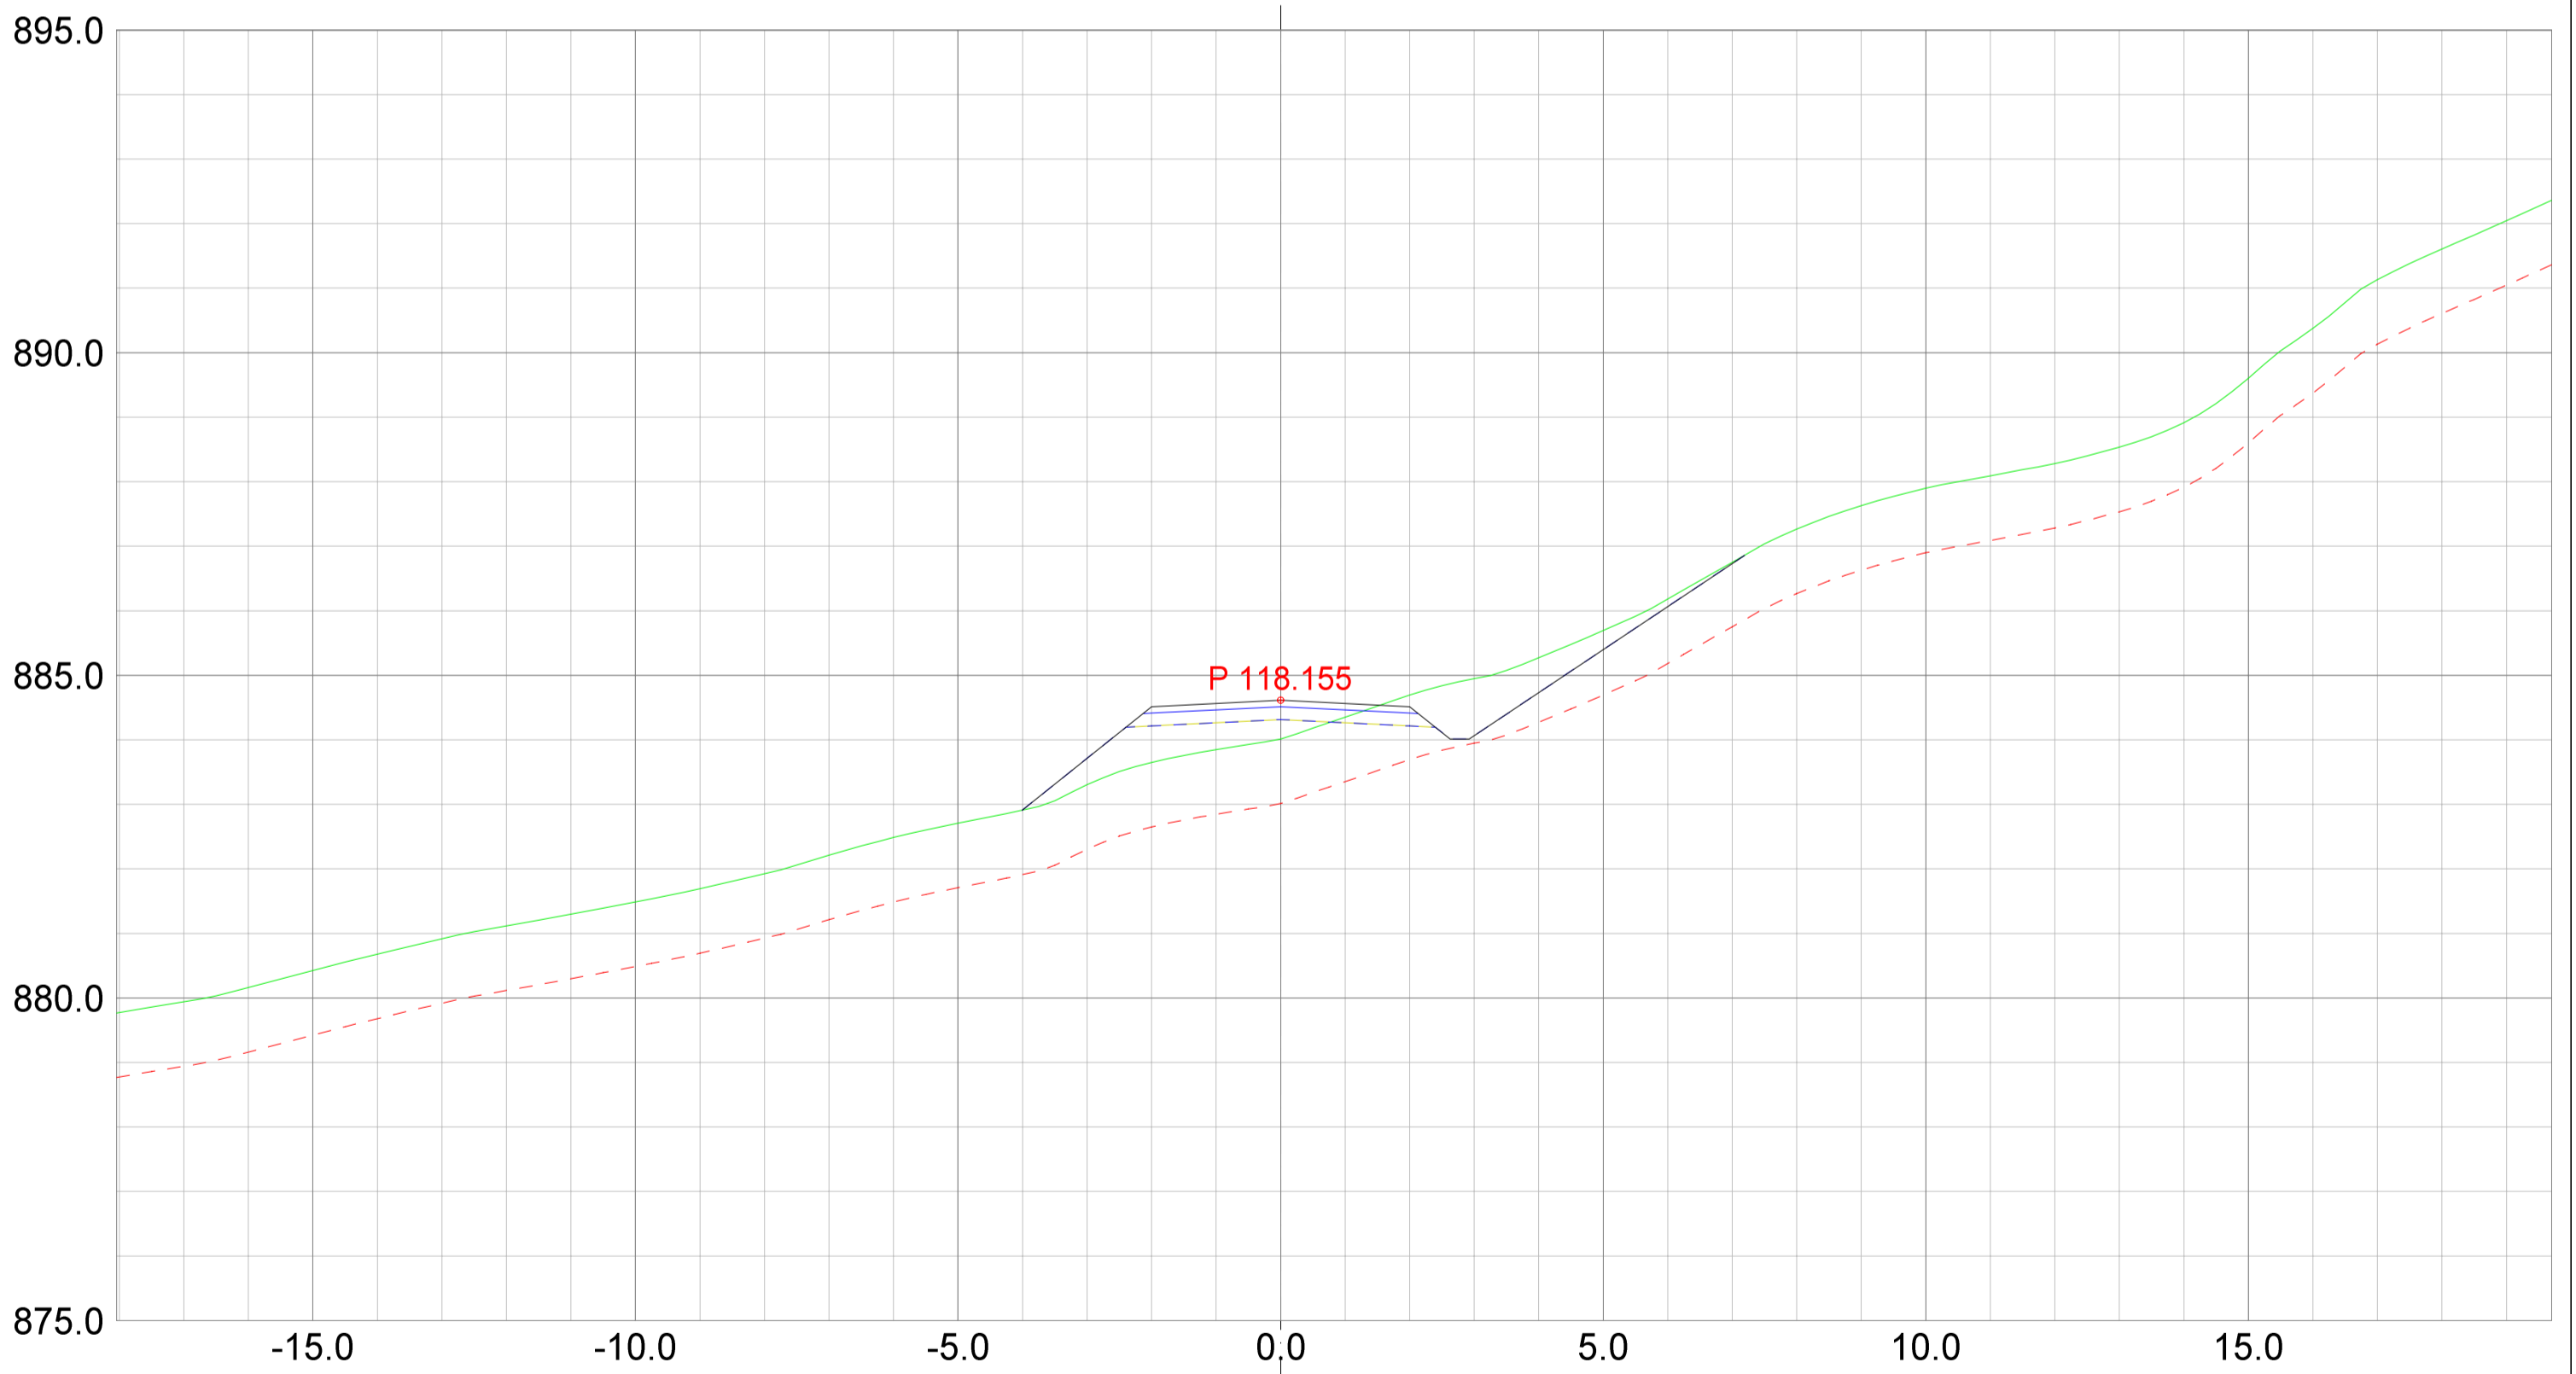

REV. ANT.	REVIDERING GJELDER	SIGN.	DATO
-----------	--------------------	-------	------

Plan & ressurs
 Landskapsarkitektur / arealplanlegging
 Post/besaksadresse, Sentrum 11, 3630 Radberg
 Besaksadresse: Nyemoens torg 11, 3611 Kongsberg
 Mobil: 45205313 / 64601504
 epost: pjar@planogressurs.no
 www.planogressurs.no

Detaljreguleringsplan Tohovda

Tverrprofiltegning veg E

TEGNET	JAH
KONTR.	
MÅL	1:100 (A2)
DATO	20.05.2021

SAK NR.	TEGN.NR.	REV.
PR2042	01	B