


HOH.

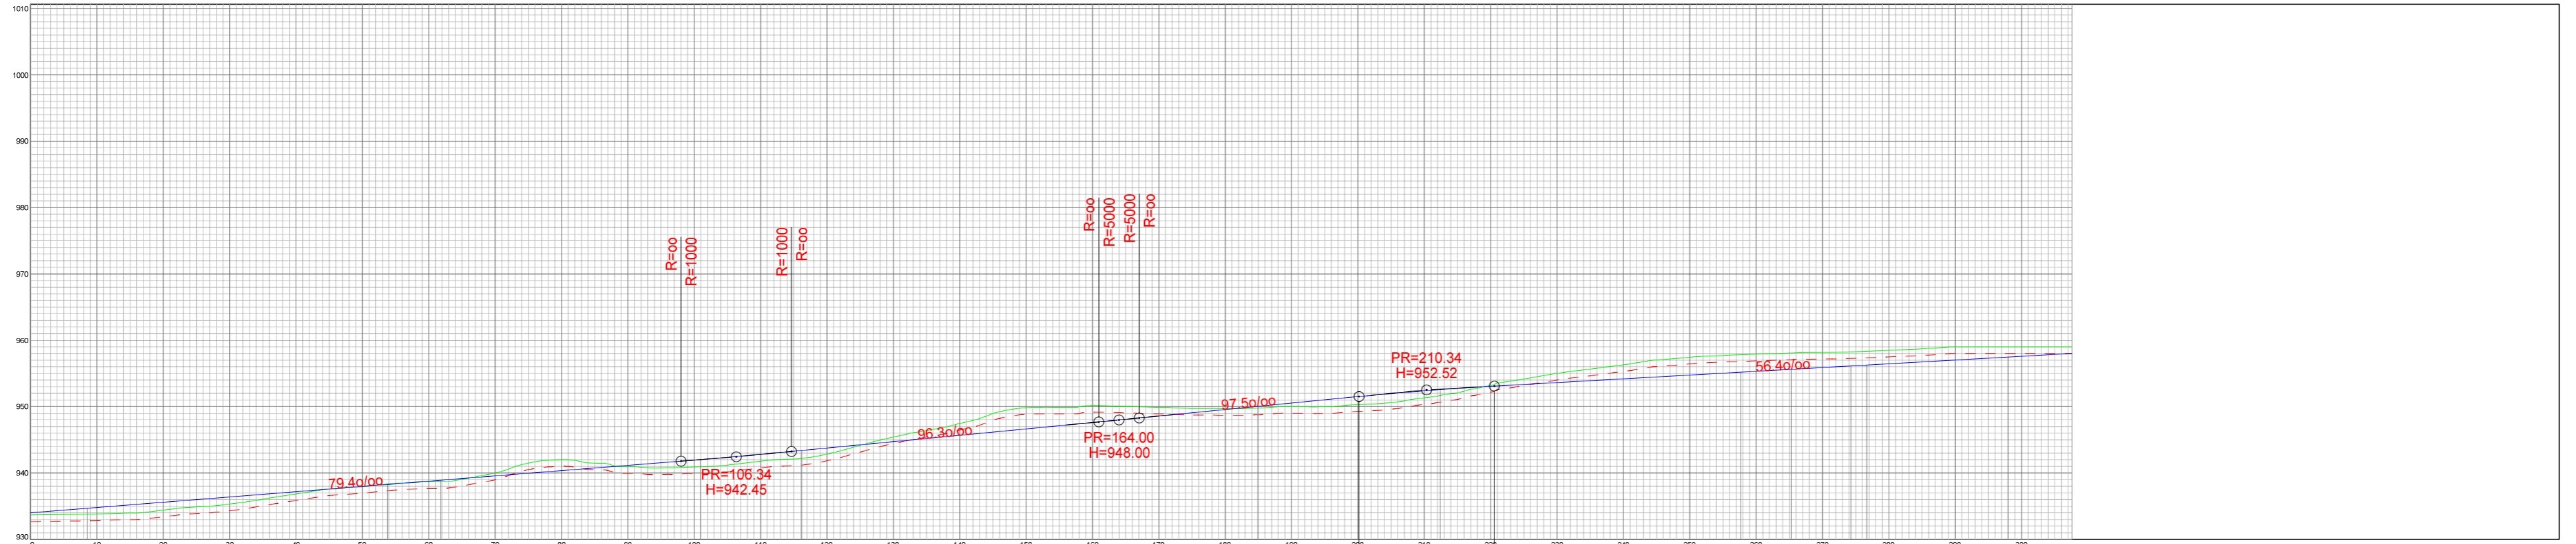

PROFIL NR.	0.00	8.53	53.76	61.82	100.92	116.18	184.90	212.41	217.41	257.67	265.29	274.29	276.68	297.95																				
HOR. KURV.			R=60.00		R=100.00		R=60.00			R=20.00			R=30.00																					
BREDEDEUTV.			0.20 m		0.20 m		0.20 m		1.57 m		1.57 m		0.55 m	0.55 m																				
TVERRFALL (1%=2mm)			5.0%		5.0%		5.0%																											
H.kj.b.k.																																		
V.kj.b.k.																																		
PROFIL H.	933.68	934.00	934.79	935.59	936.38	937.18	937.97	938.77	939.56	940.36	941.15	941.95	942.81	943.76	944.73	945.69	946.65	947.61	948.59	949.56	950.54	951.51	952.39	953.06	953.63	954.19	954.75	955.32	955.88	956.45	957.01	957.57	958.00	
TERRENG H.	933.68	934.00	934.79	935.59	936.38	937.18	937.97	938.77	939.56	940.36	941.15	941.95	942.81	943.76	944.73	945.69	946.65	947.61	948.59	949.56	950.54	951.51	952.39	953.06	953.63	954.19	954.75	955.32	955.88	956.45	957.01	957.57	958.00	
OVERBYGN.T.																																		

REV. ANT. REVIDERING GJELDER SIGN. DATO

**Plan**  
&ressurs  
Landskapsarkitektur / arealplanlegging  
Postbesøksadresse, Sentrum 11, 3650 Redberg  
Besøksadresse: Nymøens torg 11, 3611 Kongsberg  
Mob: 45205513 / 94801504  
epost: joar@planogressurs.no  
www.planogressurs.no

**Detaljreguleringsplan Tohovda**

Lengdeprofiltegning veg A2

TEGNET	JAH
KONTR.	
MÅL	1:750 (A2) (Horisontal / vertikal)
DATO	20.05.2021

SAK NR.	TEGN.NR.	REV.
PR2042	01	B