


HOH.

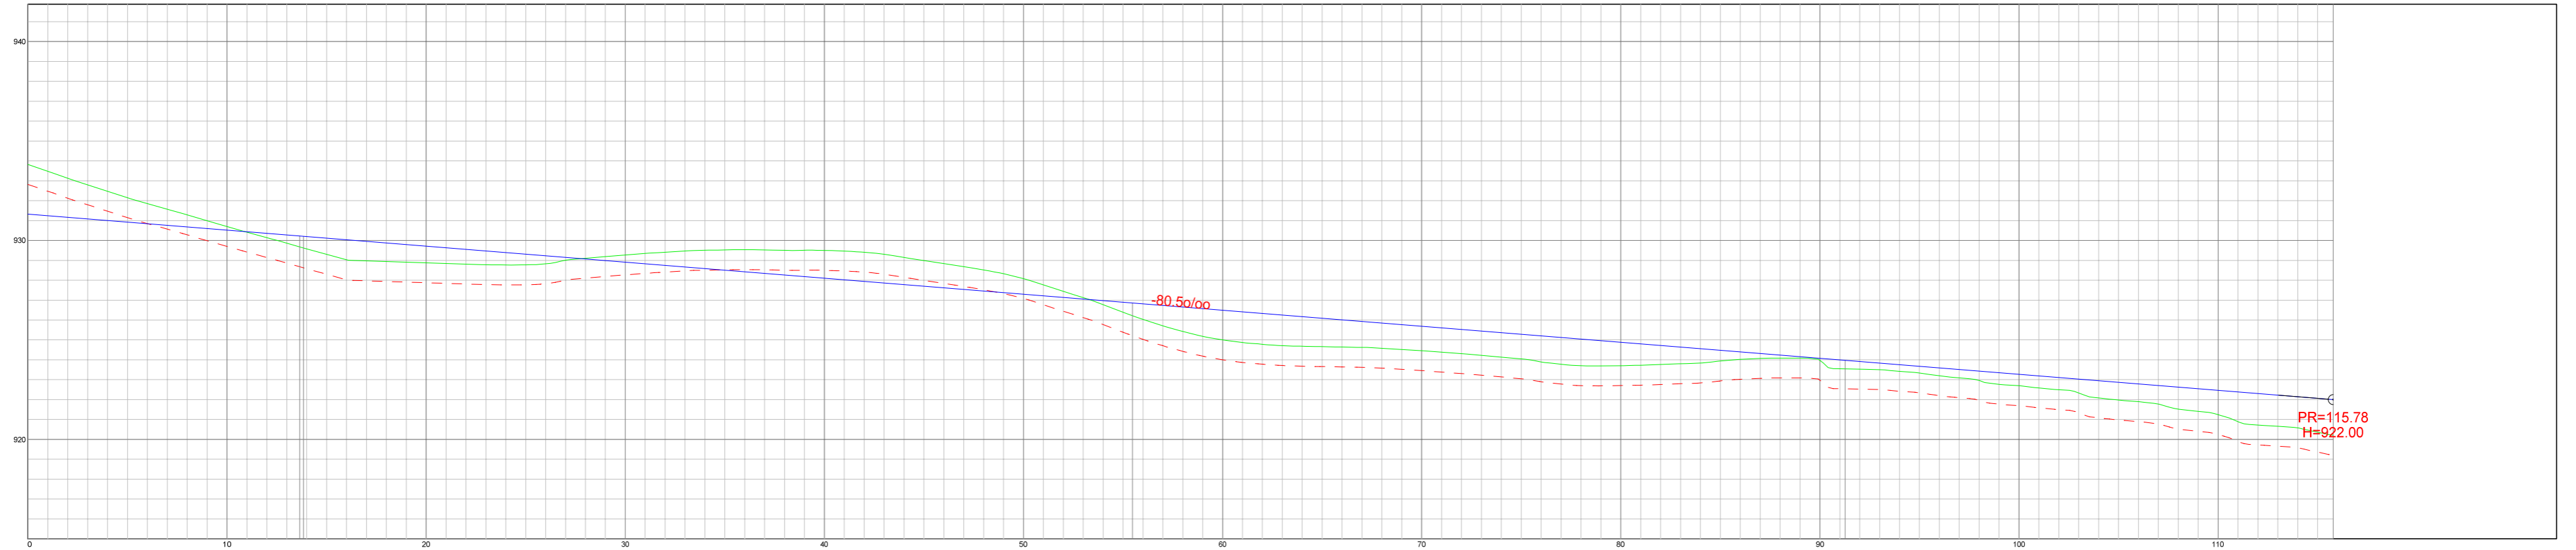

|                         |        
|-------------------------|--------|--------|--------|---------|---------|--------|--------|--------|--------|--------|--------|--------|--------|--------|--------|--------|--------|--------|--------|--------|--------|--------|--------|--------|--|
| PROFIL NR.              | 0.00   | 13.65  | 13.84  | 55.47   | 91.27   |        |        
| HOR. KURV.              |        |        |        | R=60.00 | R=30.00 |        |        
| BREDDEUTV.              |        |        |        |         |         |        |        | 0.55 m | 0.55 m |        |        |        |        |        |        |        |        |        |        |        |        |        |        |        |  |
| TVERRFALL<br>( 1%=2mm ) |        | 5.0%   |        |         |         |        |        | 5.0%   |        | 5.0%   |        | 5.0%   |        |        |        |        |        |        |        |        |        |        |        |        |  |
| H.kj.b.k.               |        |        
| V.kj.b.k.               | 5.0%   |        | 5.0%   |         |         |        |        |        |        | 5.0%   |        | 5.0%   |        |        |        |        |        |        |        |        |        |        |        |        |  |
| PROFIL H.               | 933.82 | 931.32 | 930.52 | 928.87  | 928.71  | 928.91 | 928.50 | 928.10 | 928.08 | 927.30 | 925.00 | 925.49 | 924.45 | 925.69 | 923.71 | 924.88 | 923.97 | 924.08 | 922.70 | 923.27 | 921.24 | 922.47 | 920.21 | 922.00 |  |
| TERRENG H.              |        |        
| OVERBYGN.T.             |        |        

|      |      |            |         |       |      |
|------|------|------------|---------|-------|------|
| REV. | ANT. | REVIDERING | GJELDER | SIGN. | DATO |
|------|------|------------|---------|-------|------|



|        |                                    |
|--------|------------------------------------|
| TEGNET | JAH                                |
| KONTR. |                                    |
| MÅL    | 1:250 (A2) (Horisontal / vertikal) |
| DATO   | 20.05.2021                         |

### Detaljreguleringsplan Tohovda

Lengdeprofiltegning veg C

|         |          |      |
|---------|----------|------|
| SAK NR. | TEGN.NR. | REV. |
| PR2042  | 01       | B    |