


HOH.

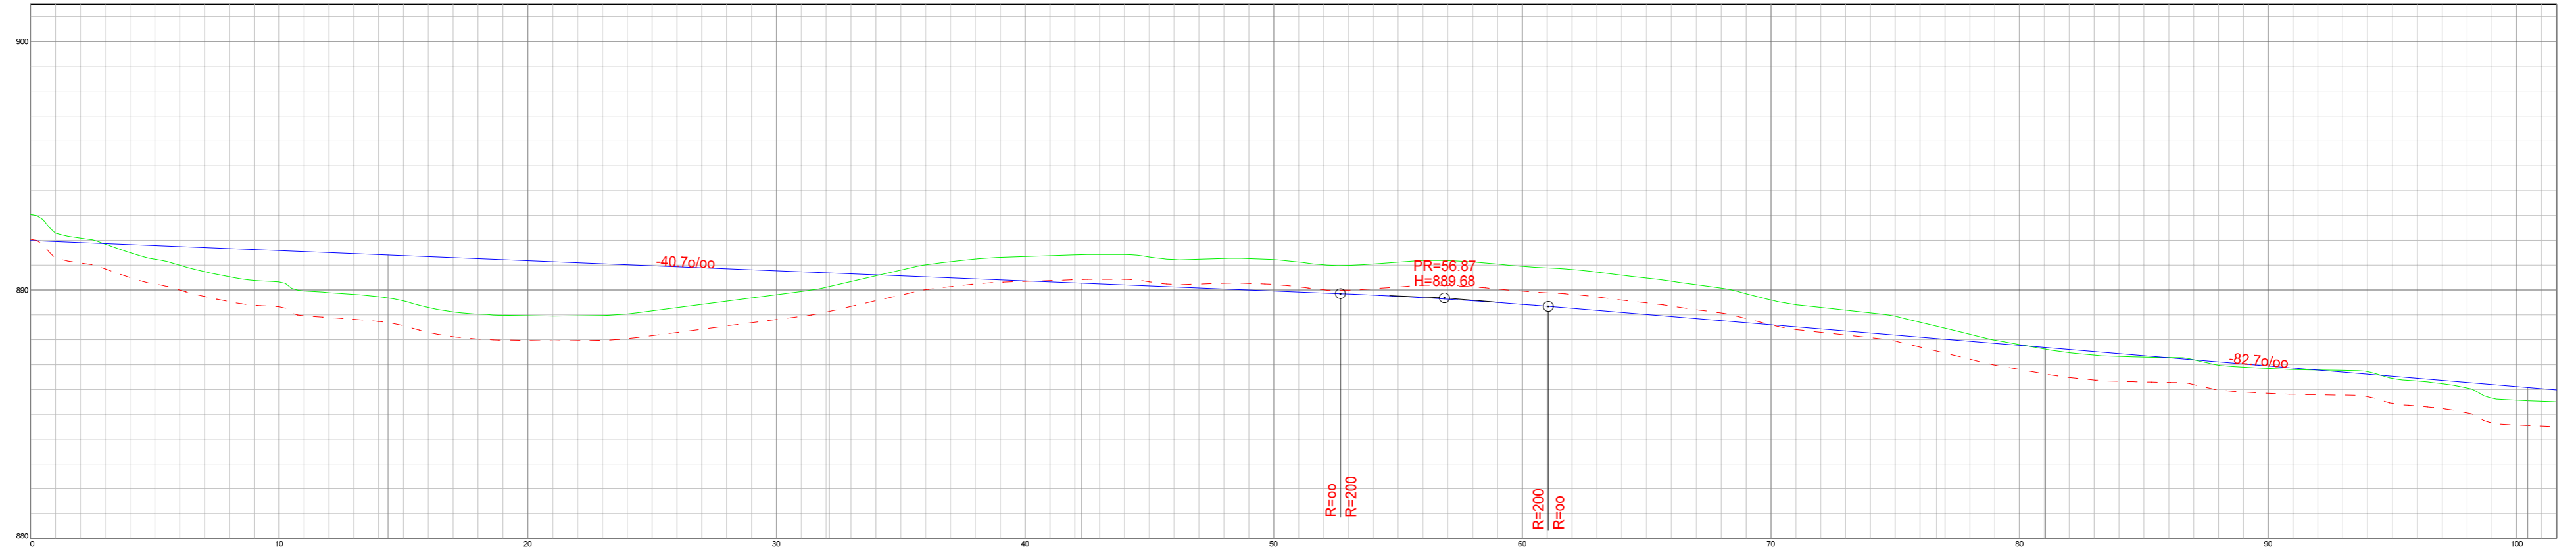

PROFIL NR.	0.00	14.38	32.12	42.26	76.67	81.04	100.44
HOR. KURV.			R=40.00		R=80.00		R=60.00
BREDDEUTV.	0.02 m 0.02 m	0.07 m 0.07 m					
TVERRFALL (1%=2mm)		5.0%				5.0%	5.0%
H.kj.b.k.							
V.kj.b.k.	5.0%						5.0%
PROFIL H.	893.04	891.59	891.18	890.78	890.37	889.96	889.42
TERRENG H.	893.04	892.00	889.97	889.81	889.78	889.60	888.60
OVERBYGN.T.							

REV. ANT.	REVIDERING GJELDER	SIGN.	DATO
-----------	--------------------	-------	------

Plan &ressurs
 Landskapsarkitektur / arealplanlegging
 Postbesøksadresse, Sentrum 11, 3650 Redberg
 Besøksadresse: Nymoens torg 11, 3611 Kongsberg
 Mob: 45205513 / 94801504
 epost: joar@planogressurs.no
 www.planogressurs.no

Detaljreguleringsplan Tohovda

Lengdeprofiltegning veg E

TEGNET	JAH
KONTR.	
MÅL	1:200 (A2) (Horisontal / vertikal)
DATO	20.05.2021

SAK NR.	TEGN.NR.	REV.
PR2042	01	B