


HOH.

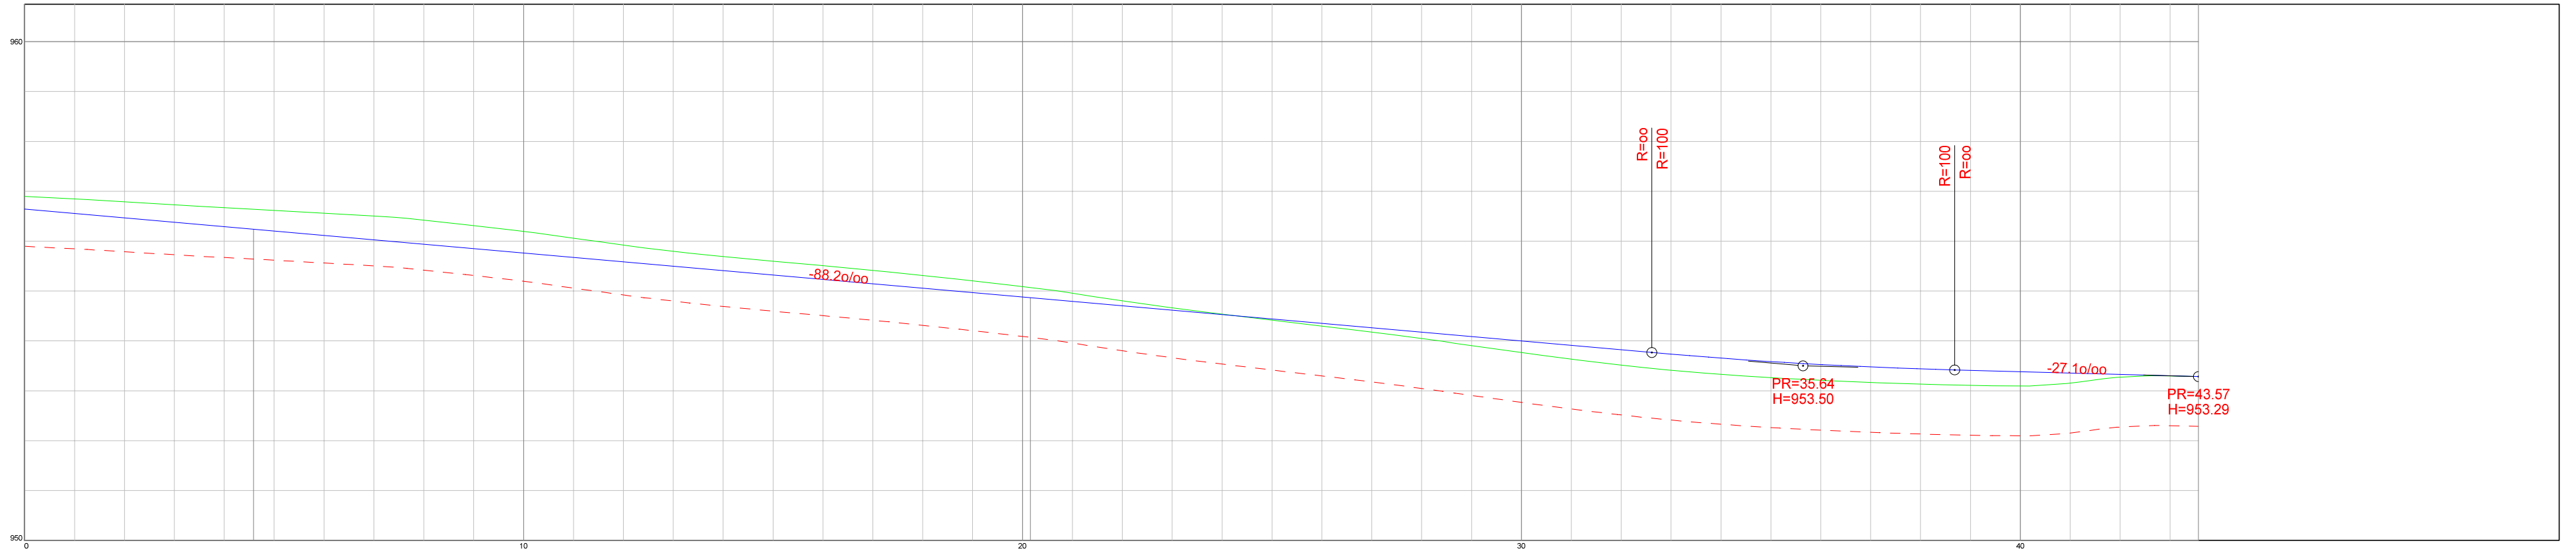

PROFIL NR.	0.00	4.59	20.16					
HOR. KURV.			R=14.00					
BREDDEUTV.	1.00 m 1.00 m							
TVERRFALL (1%=2mm)		5.0%						
H.kj.b.k.								
V.kj.b.k.	5.0%	5.0%				5.0%		
PROFIL H.	956.90	956.64	955.76	955.09	954.88	954.00	953.38	953.29
TERRENG H.								
OVERBYGN.T.								

REV. ANT.	REVIDERING GJELDER	SIGN.	DATO
-----------	--------------------	-------	------



TEGNET	JAH
KONTR.	
MÅL	1:100 (A2) (Horisontal / vertikal)
DATO	07.07.2021

### Detaljreguleringsplan Tohovda

Lengdeprofiltegnig veg F

SAK NR.	TEGN.NR.	REV.
PR2042	01	B