


56/202

56/202

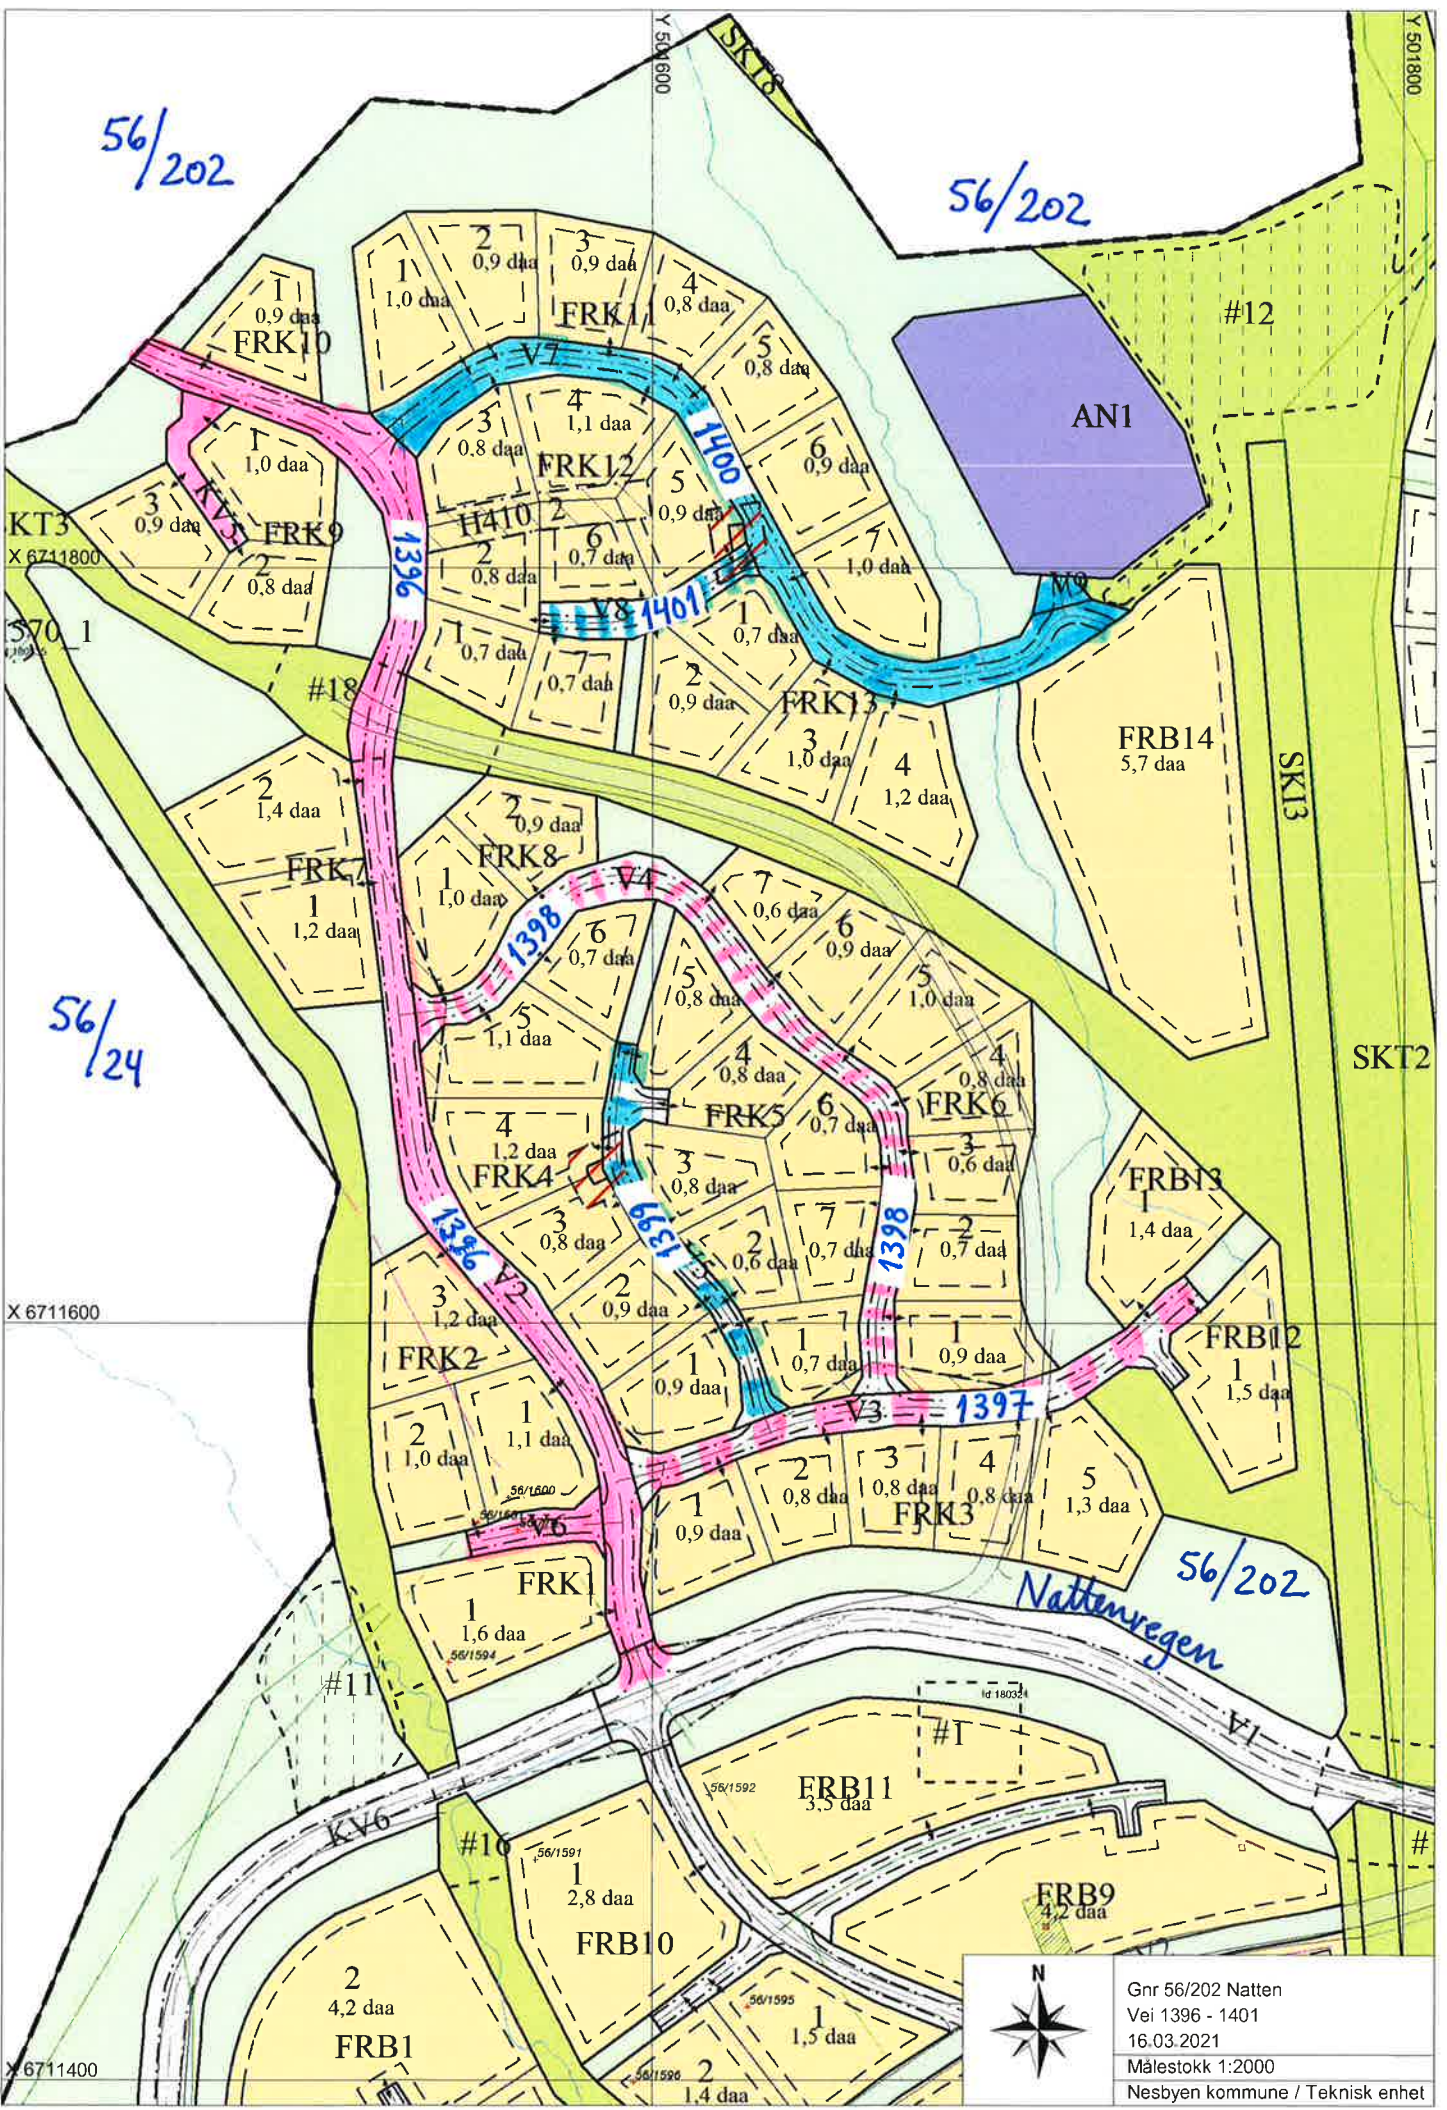

Gnr 56/202 Natten  
 Vei 1396 - 1401  
 16.03.2021  
 Målestokk 1:2000  
 Nesbyen kommune / Teknisk enhet