


| | | | | | | | | | | | | | | | | | | | | | | | | | | | | | | | | | | | | |
|------------|---------|-------|---------|-------|--------|---------|--------|---------|--------|---------|--------|--------|------|-------|-------|-------|-------|-------|-------|-------|-------|-------|--------|--------|--------|--------|--------|--------|--------|--------|--------|------|-------|-------|-------|-------|
| PROFIL NR. | 0.00 | 14.60 | 36.09 | 55.70 | 124.47 | 178.23 | 197.01 | 215.33 | 234.26 | 244.75 | 277.53 | 346.27 | 0.00 | 14.10 | 23.76 | 25.99 | 25.99 | 31.31 | 69.55 | 87.66 | 88.24 | 99.65 | 107.50 | 111.11 | 119.61 | 131.64 | 139.95 | 155.17 | 192.33 | 198.84 | 219.64 | 0.00 | 15.66 | 29.62 | 34.64 | 46.82 |
| HOR. KURV. | R=50.00 | | R=70.00 | | | R=60.00 | | R=60.00 | | R=45.00 | | | | | | | | | | | | | | | | | | | | | | | | | | |

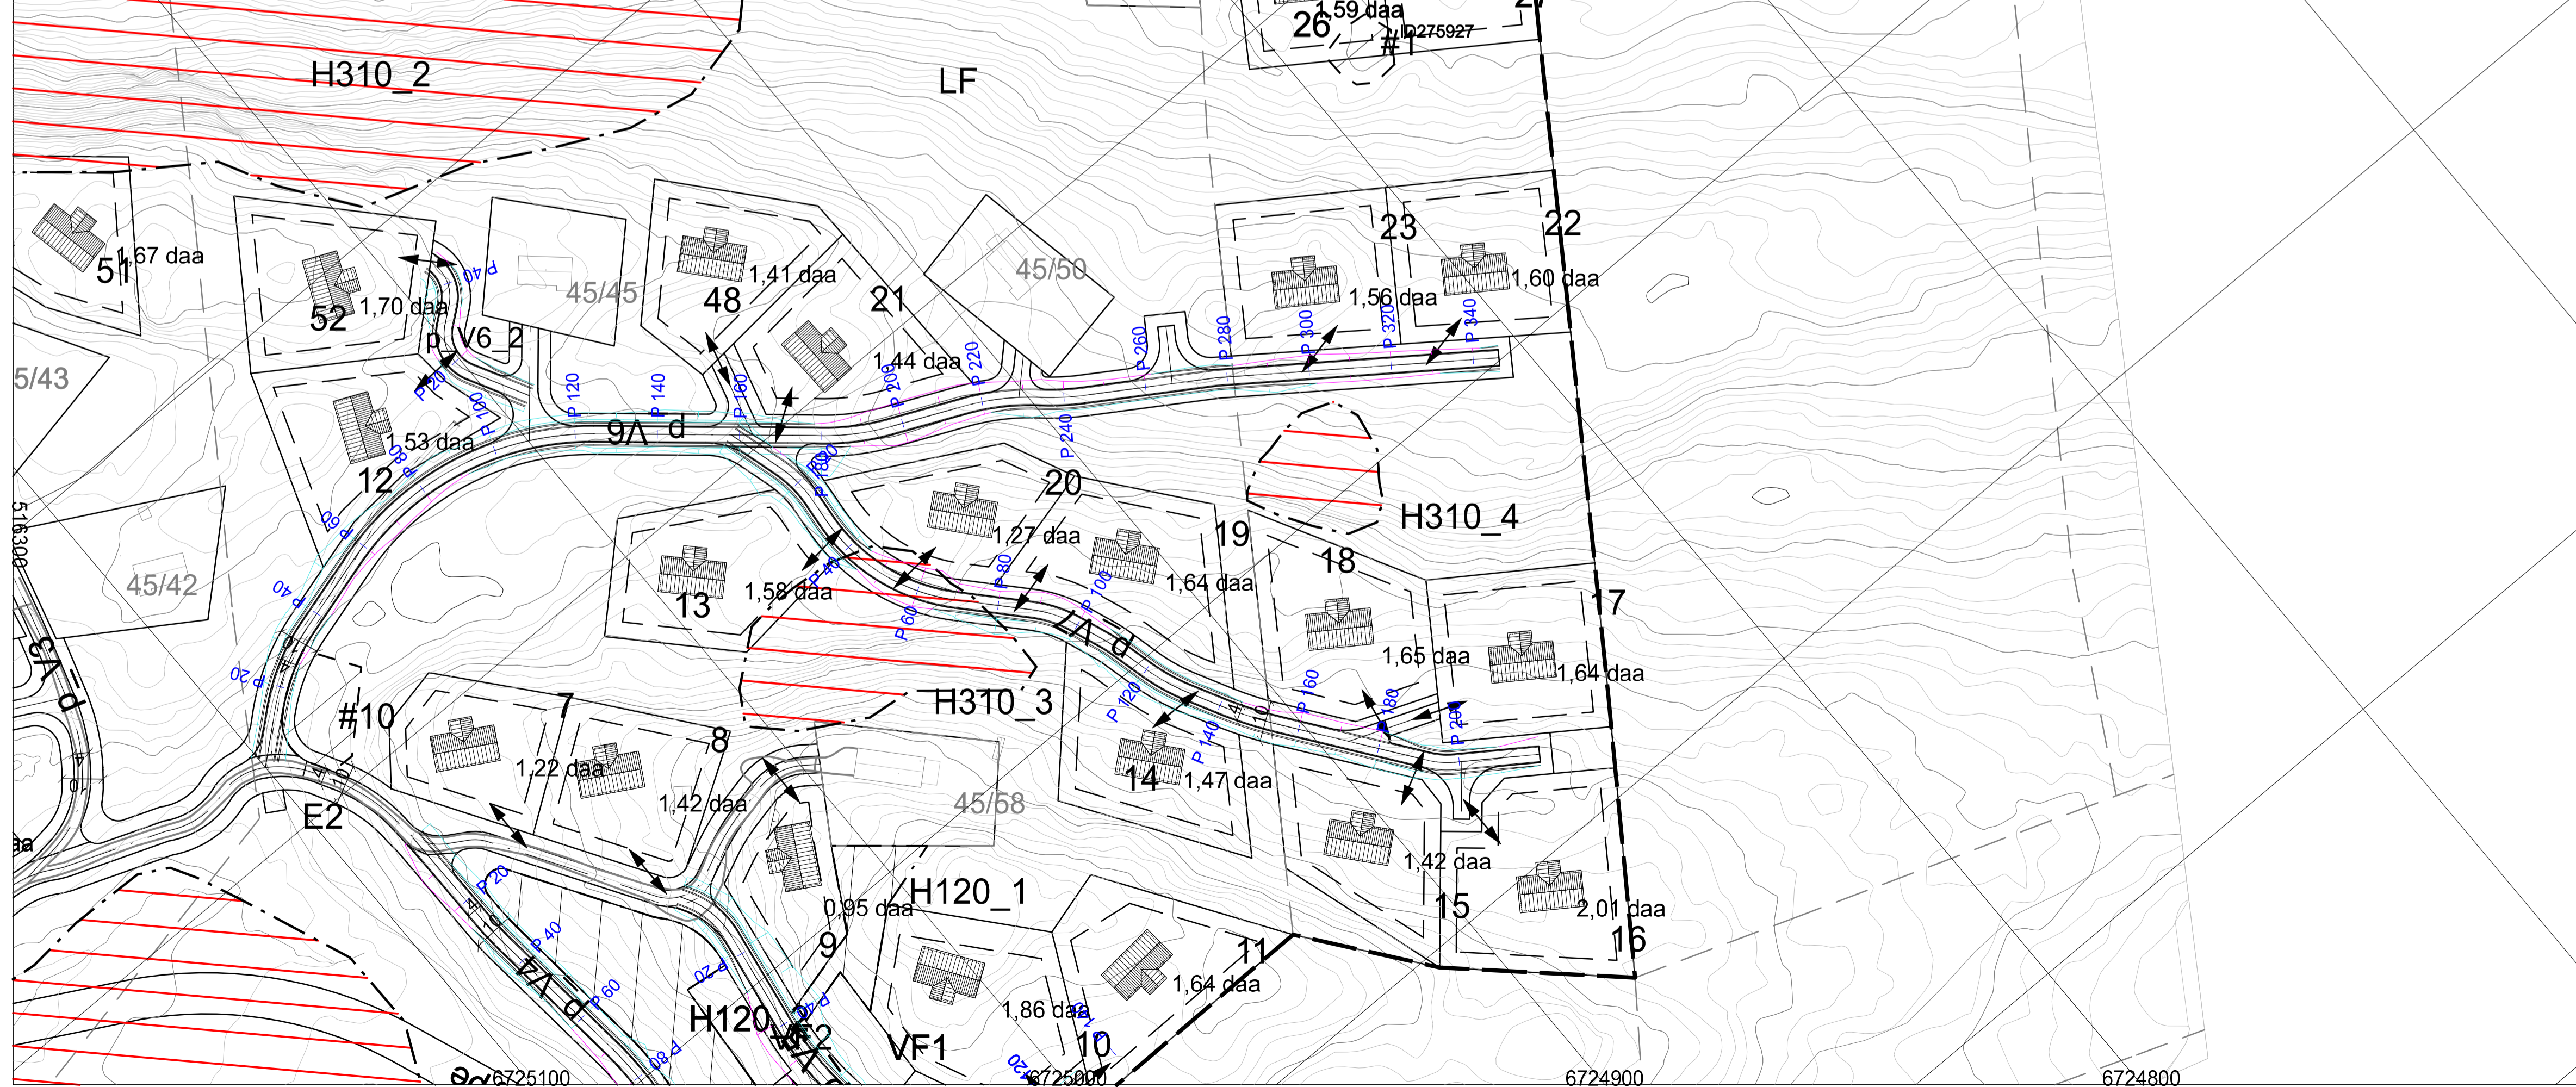

| Detaljregulering Buvatn, Nes østmark | | | | |
|--------------------------------------|----------------|----------------|-----------|-----------------|
| Dato | Konstr./tegnet | Godkjent | Målestokk | |
| 14.06.2021 | | | 1:1000 | |
| EUREF89 - SCONE 32 | | NN 2000 høyder | | |
| Lengdeprofiltegning p_V6 og p_V7 | | | | Erstatning for: |
| | | | | Erstattet av: |
| | | | | 202 |
| Henvisning: | | Beregning: | | |