


PROFIL NR.	0,00	19,21	39,10	48,55	154,85	212,50	224,84	269,64	292,84	316,51	334,88	359,81	392,35	402,19	424,83	443,18	454,95
HOR. KURV.		R=60.00			R=40.00			R=70.00		R=60.00	R=300.00					R=50.00	

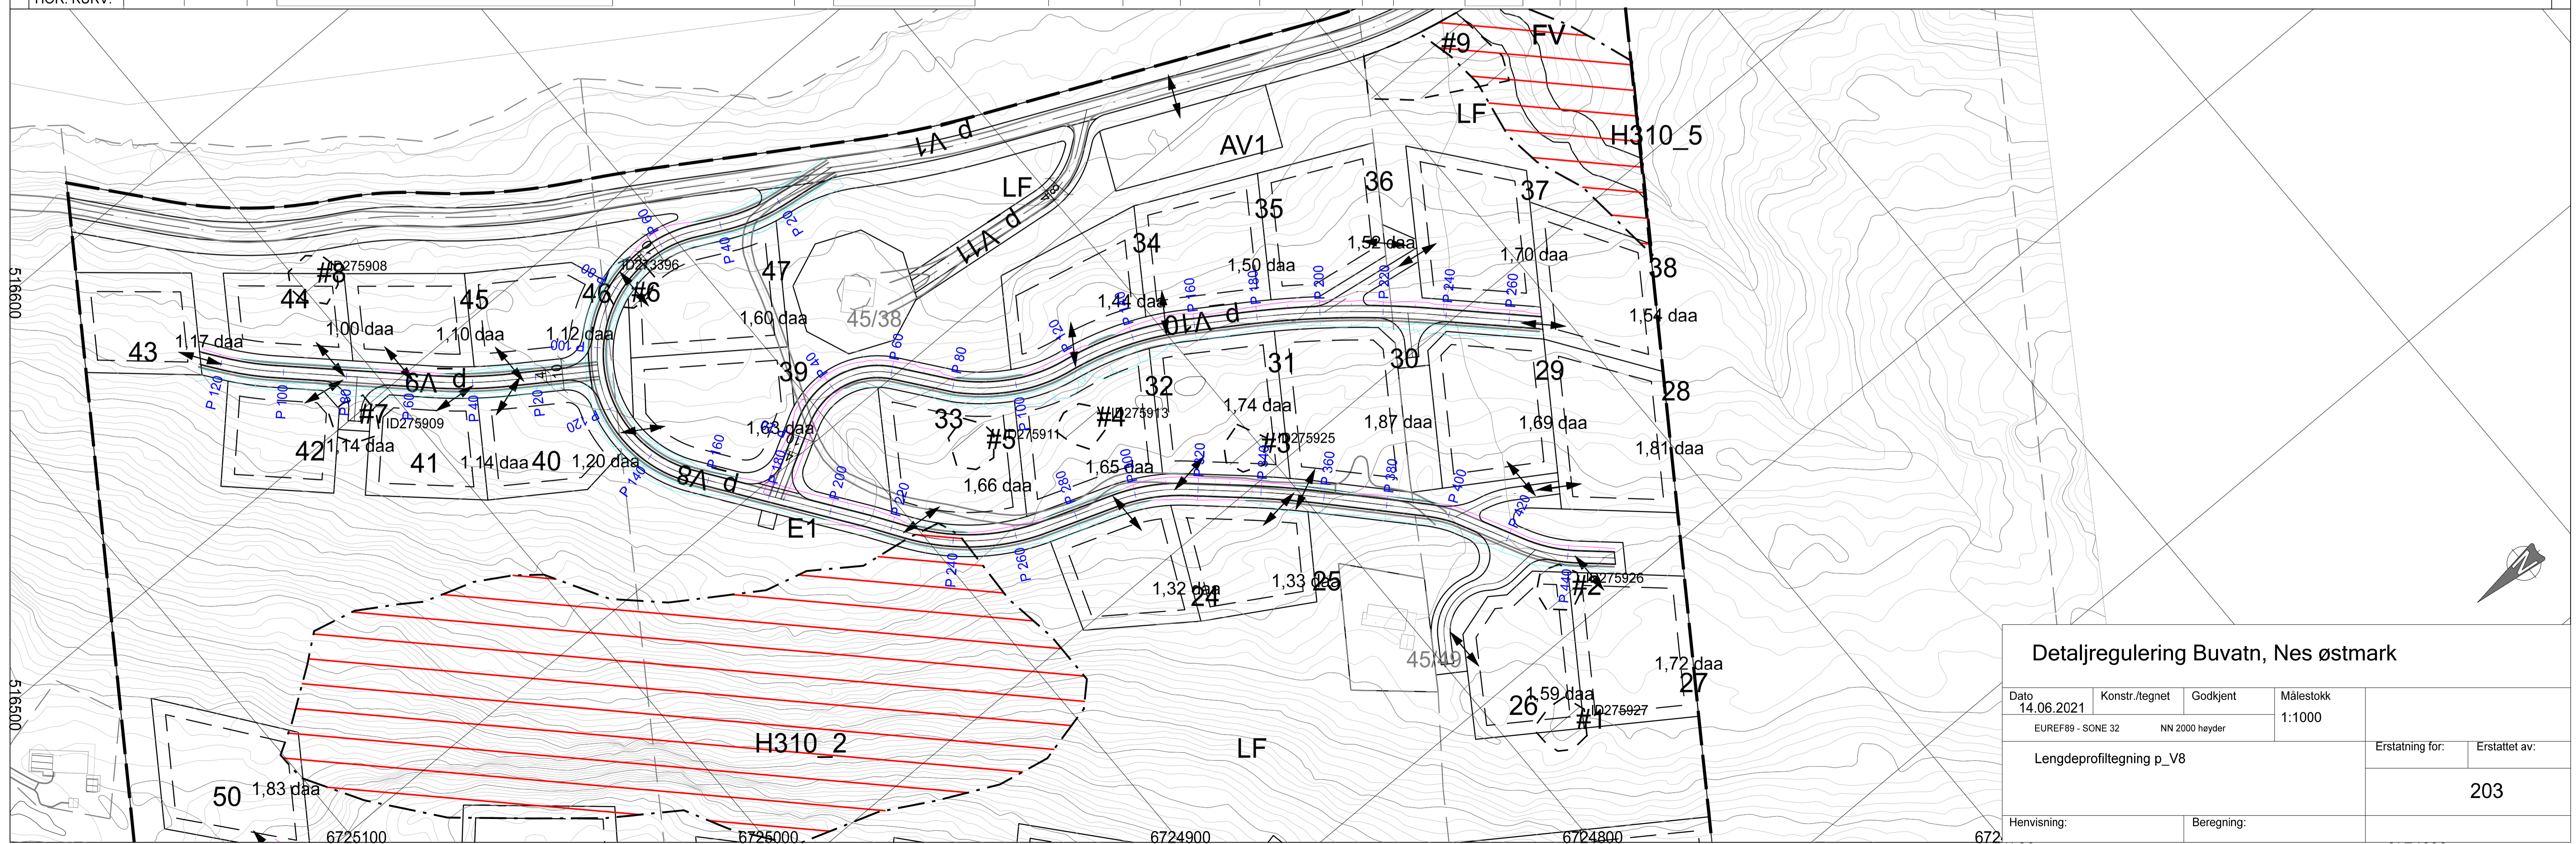

Detaljregulering Buvatn, Nes østmark				
Dato	Konstr./tegnert	Godkjent	Målestokk	
14.06.2021			1:1000	
EUREF89 - SONE 32		NN 2000 høyder		
Lengdeprofiltegning p_V8				Erstatning for:
				Erstattet av:
				203
Henvisning:		Beregning:		