


PROFIL NR.	0.00	28.15	53.71	102.61	119.79	126.78	0.00	25.46	60.88	80.46	100.56	100.80	117.35	144.95	157.85	175.77	235.40	270.53			
HOR. KURV.	R=150.00						R=25.00			R=60.00			R=50.00			R=100.00			R=300.00		

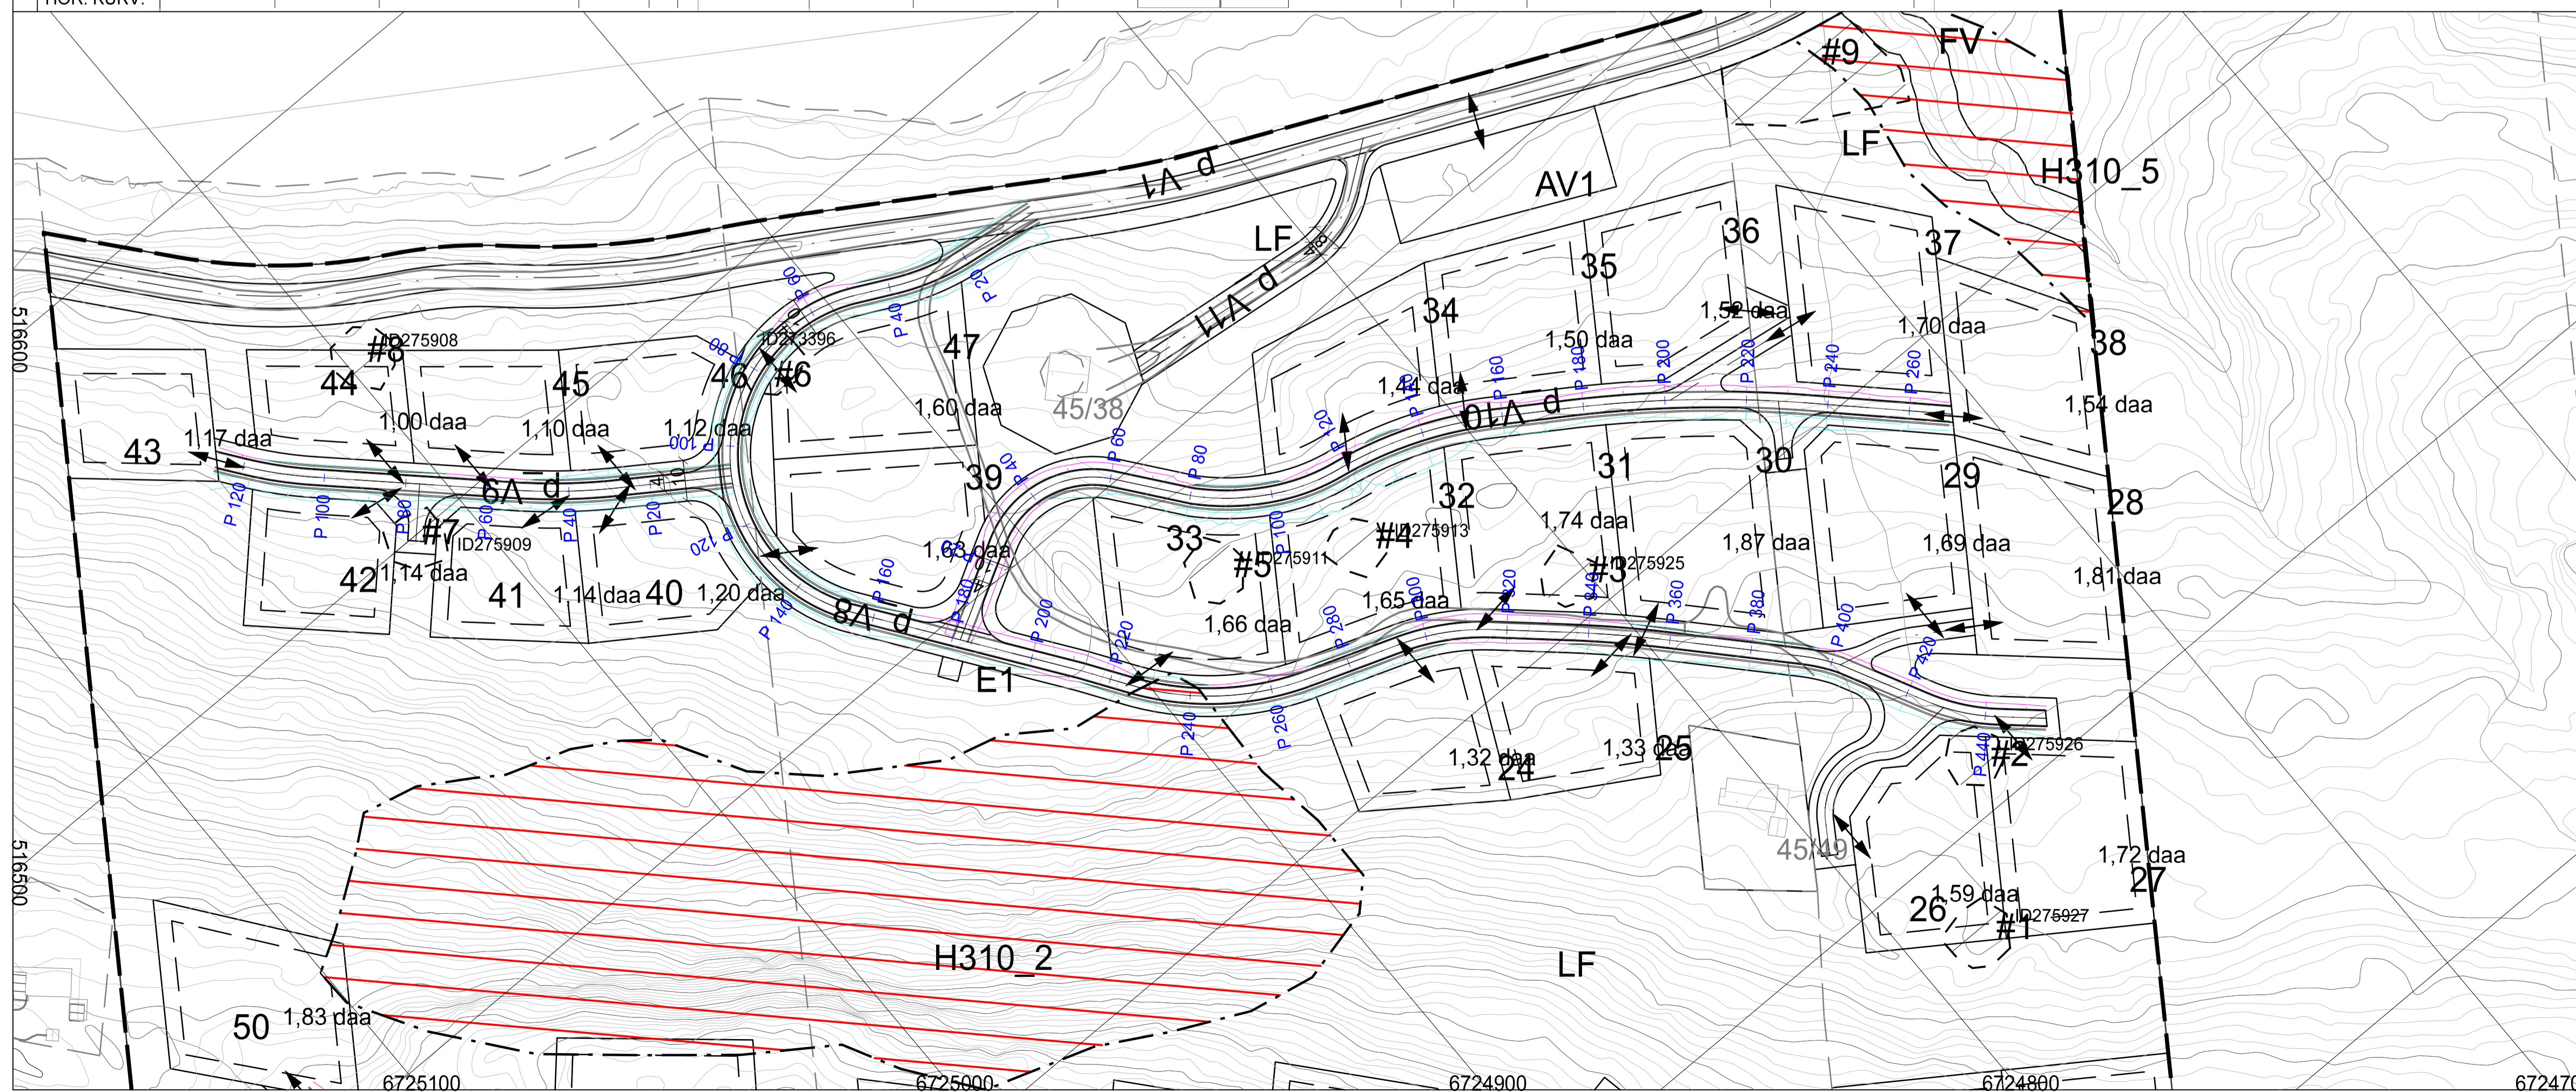

Detaljregulering Buvatn, Nes østmark				
Dato	Konstr./tegn	Godkjent	Målestokk	
14.06.2021			1:1000	
EUREF89 - SCONE 32		NN 2000 høyder		
Lengdeprofilttegning p_V9 og p_V10			Erstatning for:	Erstattet av:
			204	
Henvisning:		Beregning:		