


PROFIL NR.	0.00	34.64	0.00	15.21	16.62	30.71	48.62	0.00	38.68	0.00	50	101.27	114.08	141.68	150.92
HOR. KURV.															

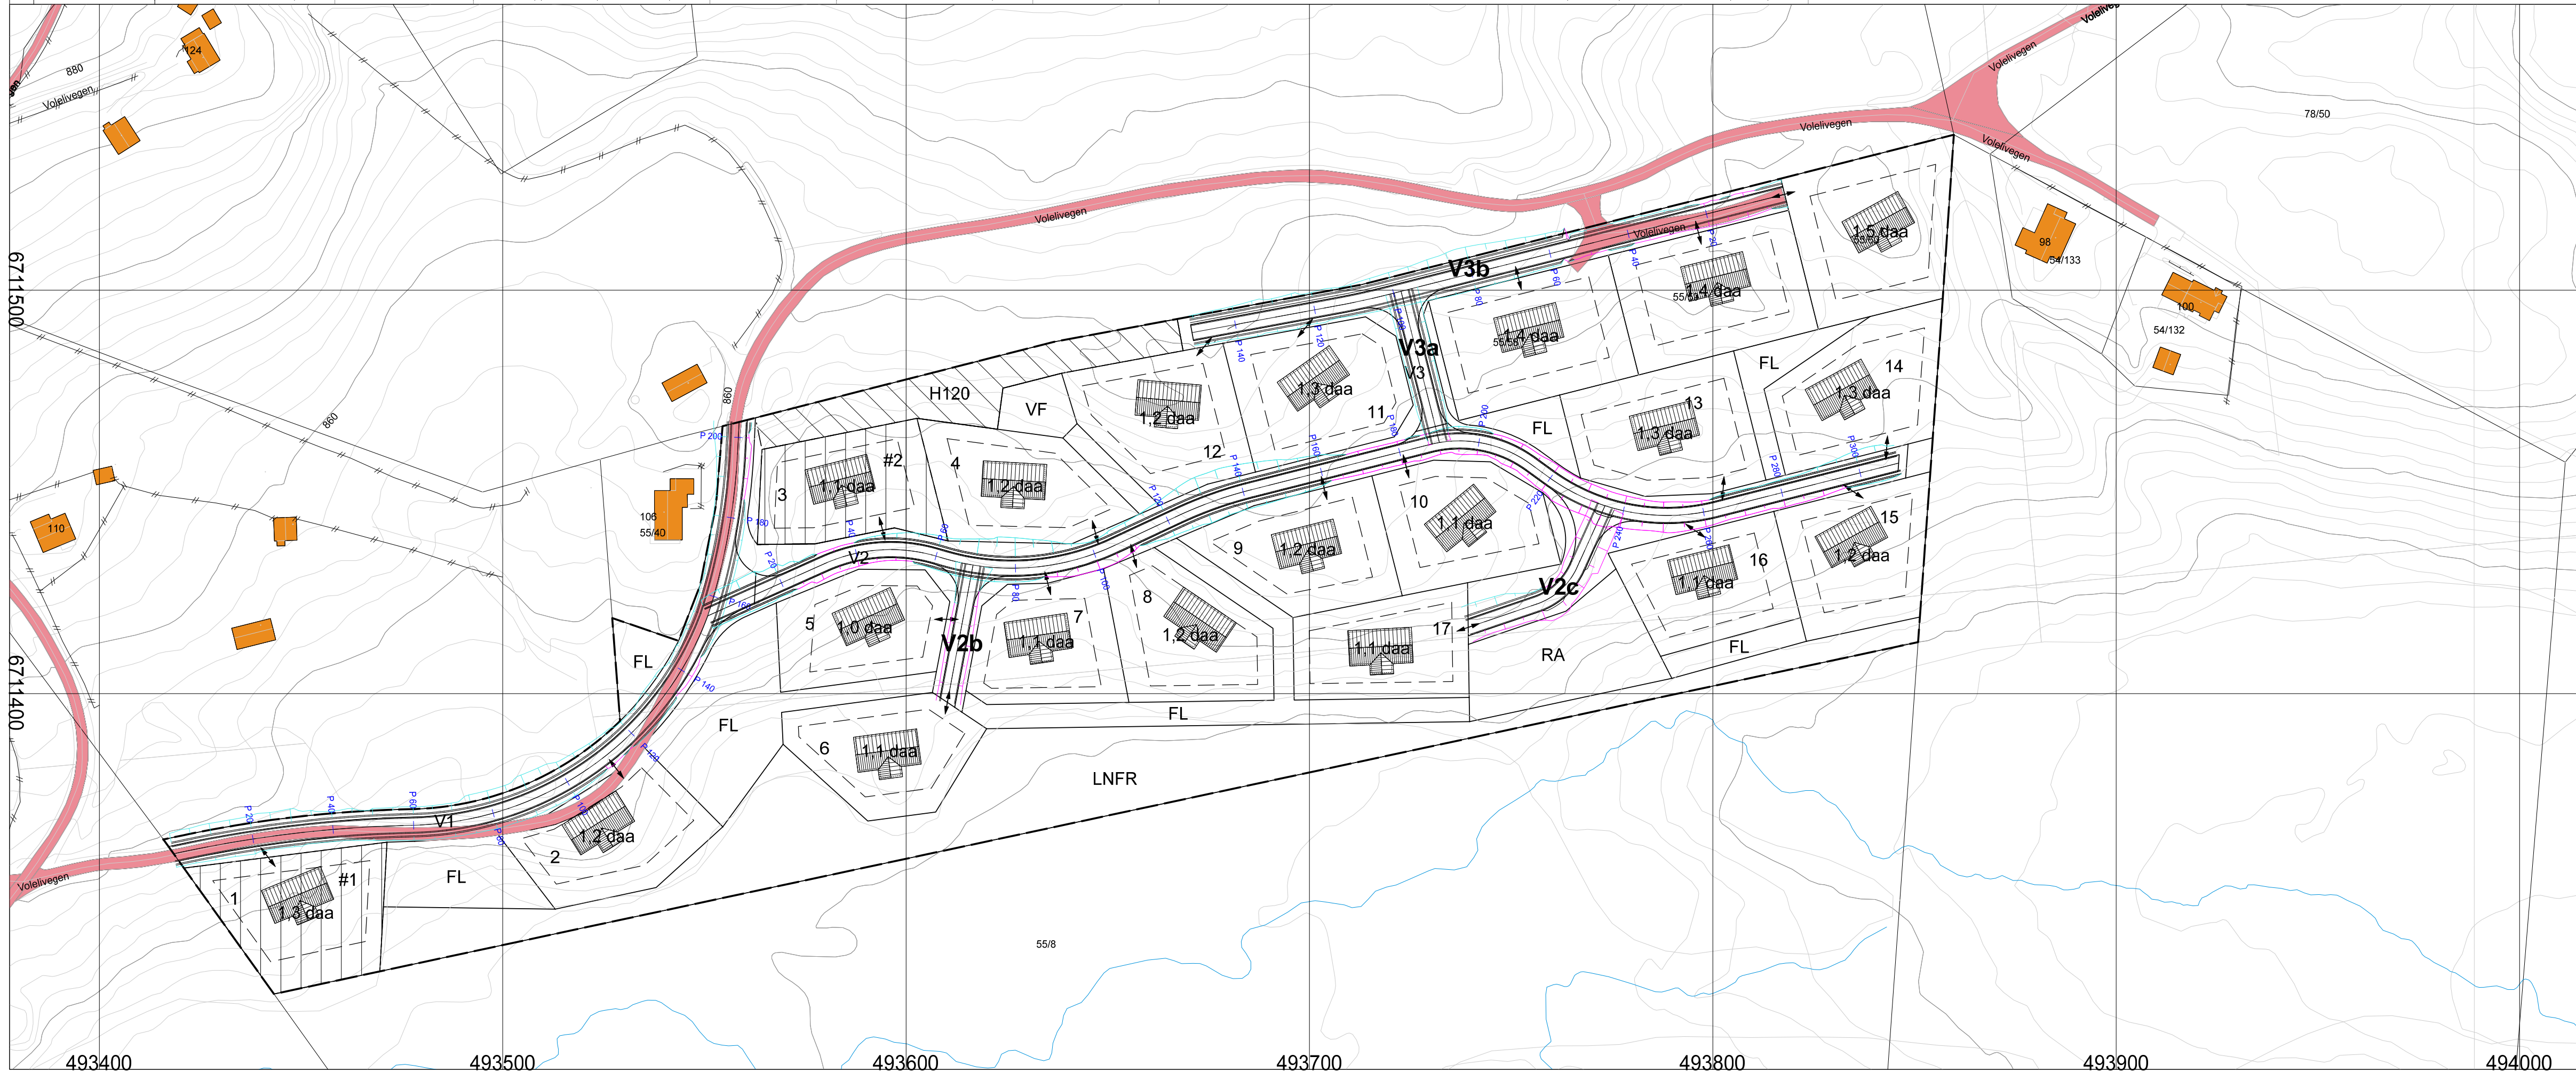

HRP

TEGNET
 KONTR.
 MAL 1:1000, 1:500
 DATO 26.06.2024

REV. ANT.	REVIDERING GJELDER	SIGN.	DATO
Lengdeprofil V2b, V2c, V3a, V3b			
SAK NR.	TEGN NR.	REV.	
	202		