


PROFIL NR.	HOR. KURV.
0.00	R=50.00
25.11	R=50.00
39.46	R=50.00
91.21	R=12.00
120.03	R=50.00
128.98	R=50.00
149.45	R=50.00
159.73	R=50.00
161.67	R=50.00
194.05	R=50.00
225.53	R=50.00
238.88	R=50.00
275.71	R=60.00
289.55	R=60.00
332.27	R=10.00
356.45	R=50.00
364.72	R=50.00
378.15	R=50.00
382.72	R=50.00
389.58	R=50.00
0.00	R=10.00
14.88	R=10.00
28.85	R=10.00
52.72	R=50.00
54.30	R=50.00
80.78	R=50.00
107.07	R=50.00
115.50	R=50.00
124.94	R=50.00
133.37	R=50.00
155.78	R=50.00
162.50	R=50.00
186.16	R=50.00
195.10	R=50.00
206.08	R=50.00

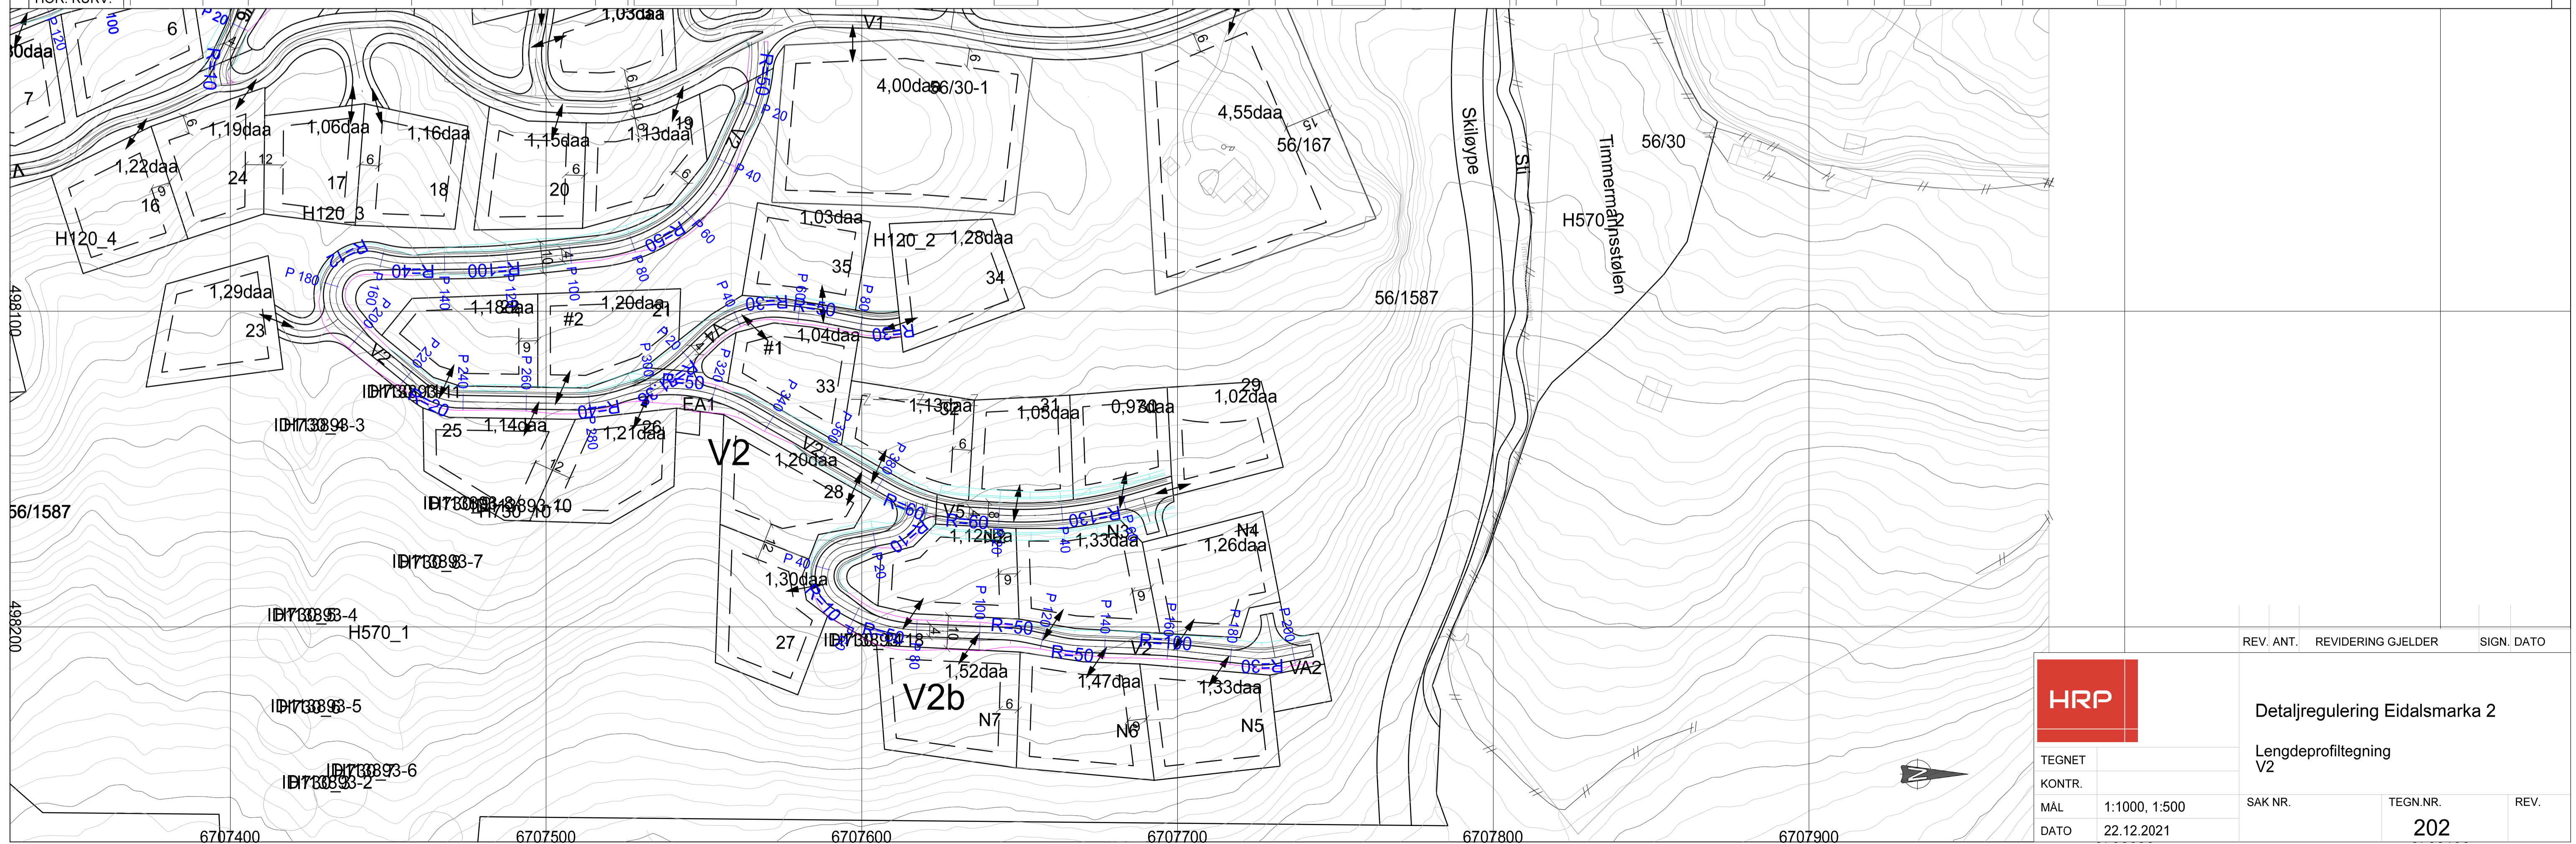

HRP		REV. ANT. REVIDERING GJELDER SIGN. DATO	
TEGNET		Detaljregulering Eidsmarka 2	
KONTR.		Lengdeprofiltegning V2	
MAL	1:1000, 1:500	SAK NR.	TEGN NR.
DATO	22.12.2021		202