


PROFIL NR.	0.00	19.76	28.98	55.30	62.54	66.62	80.57	91.81	92.41	0.00	10.54	19.76	63.66	75.96	0.00	8.17	30.80	73.03	80.85	99.91	102.40	112.03	138.77	169.15	178.76	0.00	17.18	68.88
HOR. KURV.	R=51.38	R=30.00								R=130.00							R=15.00	R=30.00		R=30.00						R=46.00		

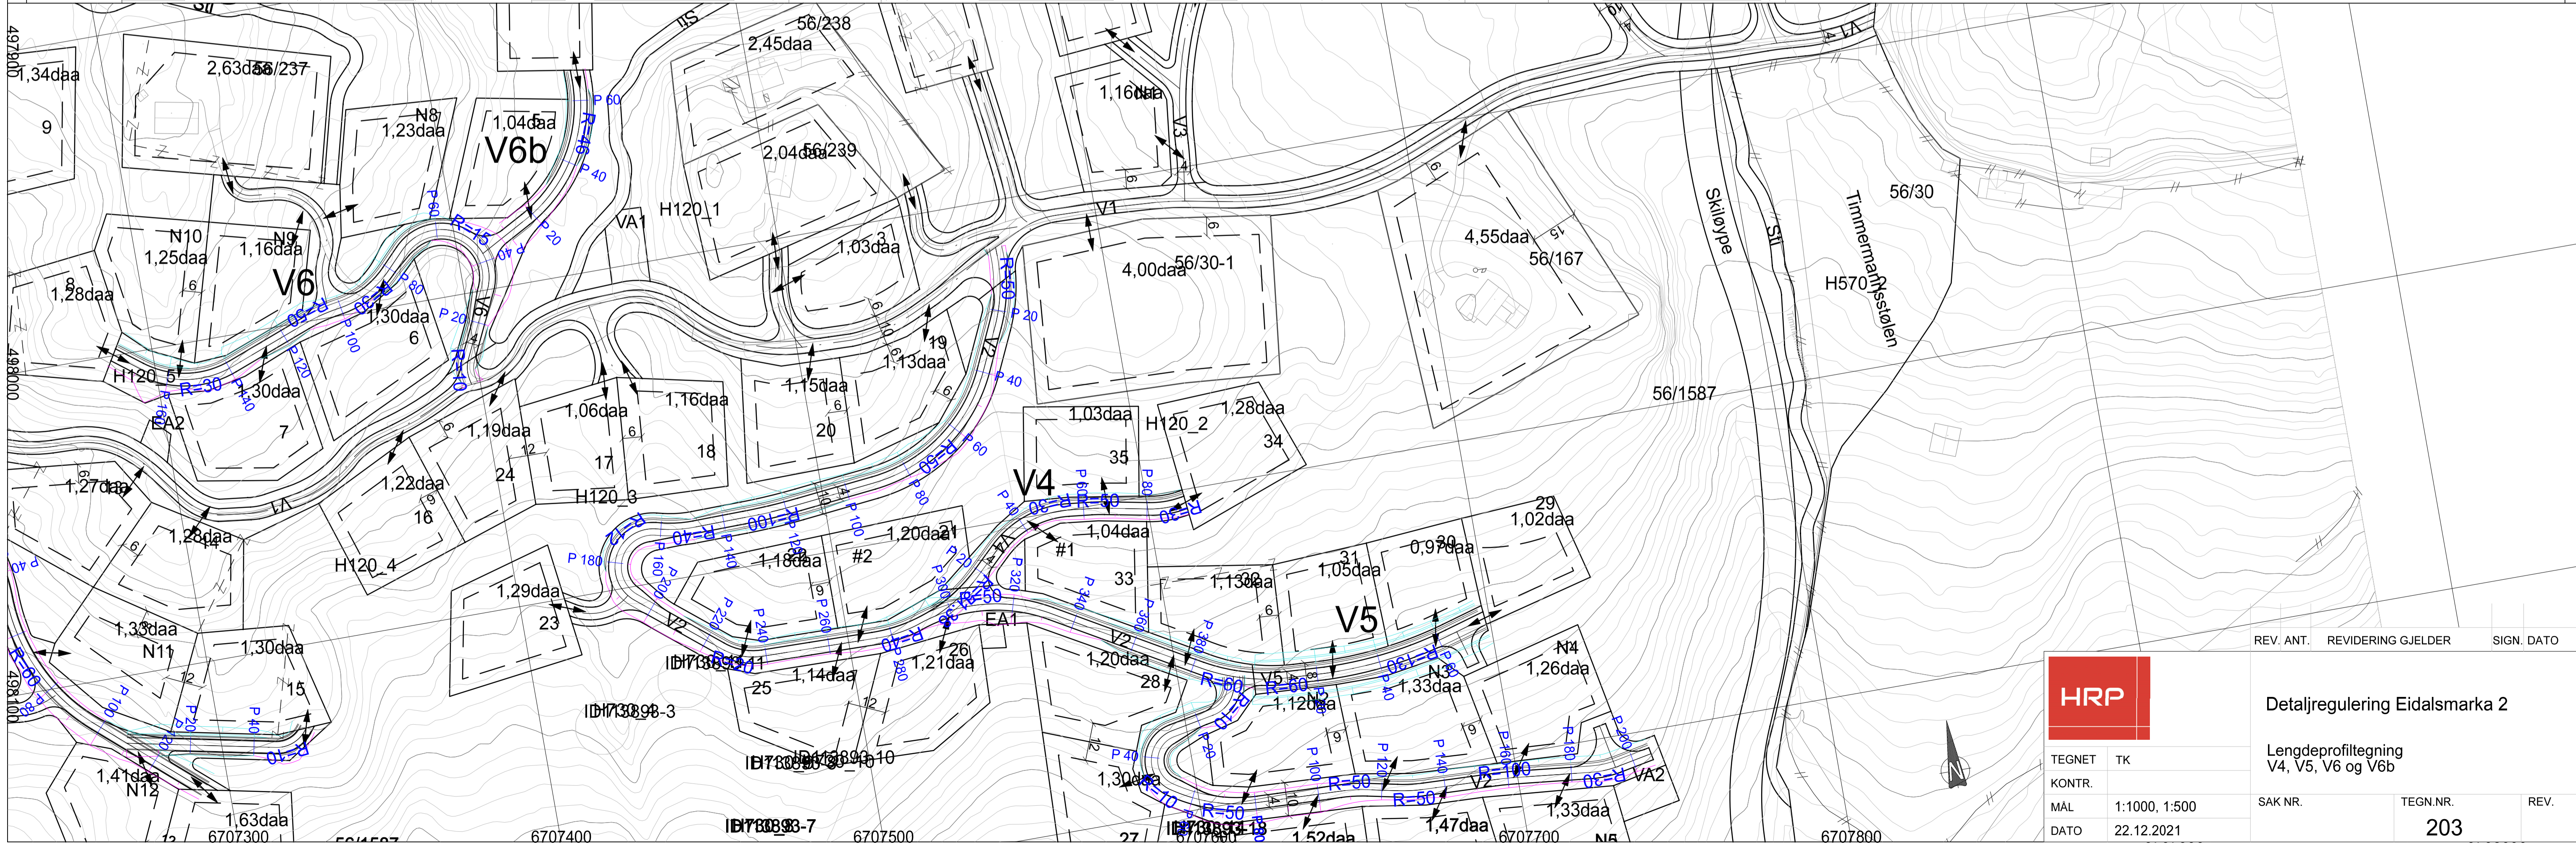

REV. ANT. REVIDERING GJELDER SIGN. DATO



Detaljregulering Eidalsmarka 2

TEGNET	TK	Lengdeprofiltegning V4, V5, V6 og V6b	
KONTR.		SAK NR.	TEGNNR.
MAL	1:1000, 1:500		203
DATO	22.12.2021	REV.	