


PROFIL NR.	0.00	22.95	47.84	97.86	138.07	0.00	44.46	46.89	58.03	58.90	0.00	4.13	14.16	38.16	54.98	63.79	95.50	108.48	138.66	192.05	0.00	39.02	53.82	0.00	17.29	69.93	86.64	
HOR. KURV.		R=60.00	R=60.00											R=80.00	R=80.00	R=80.00									R=49.00			

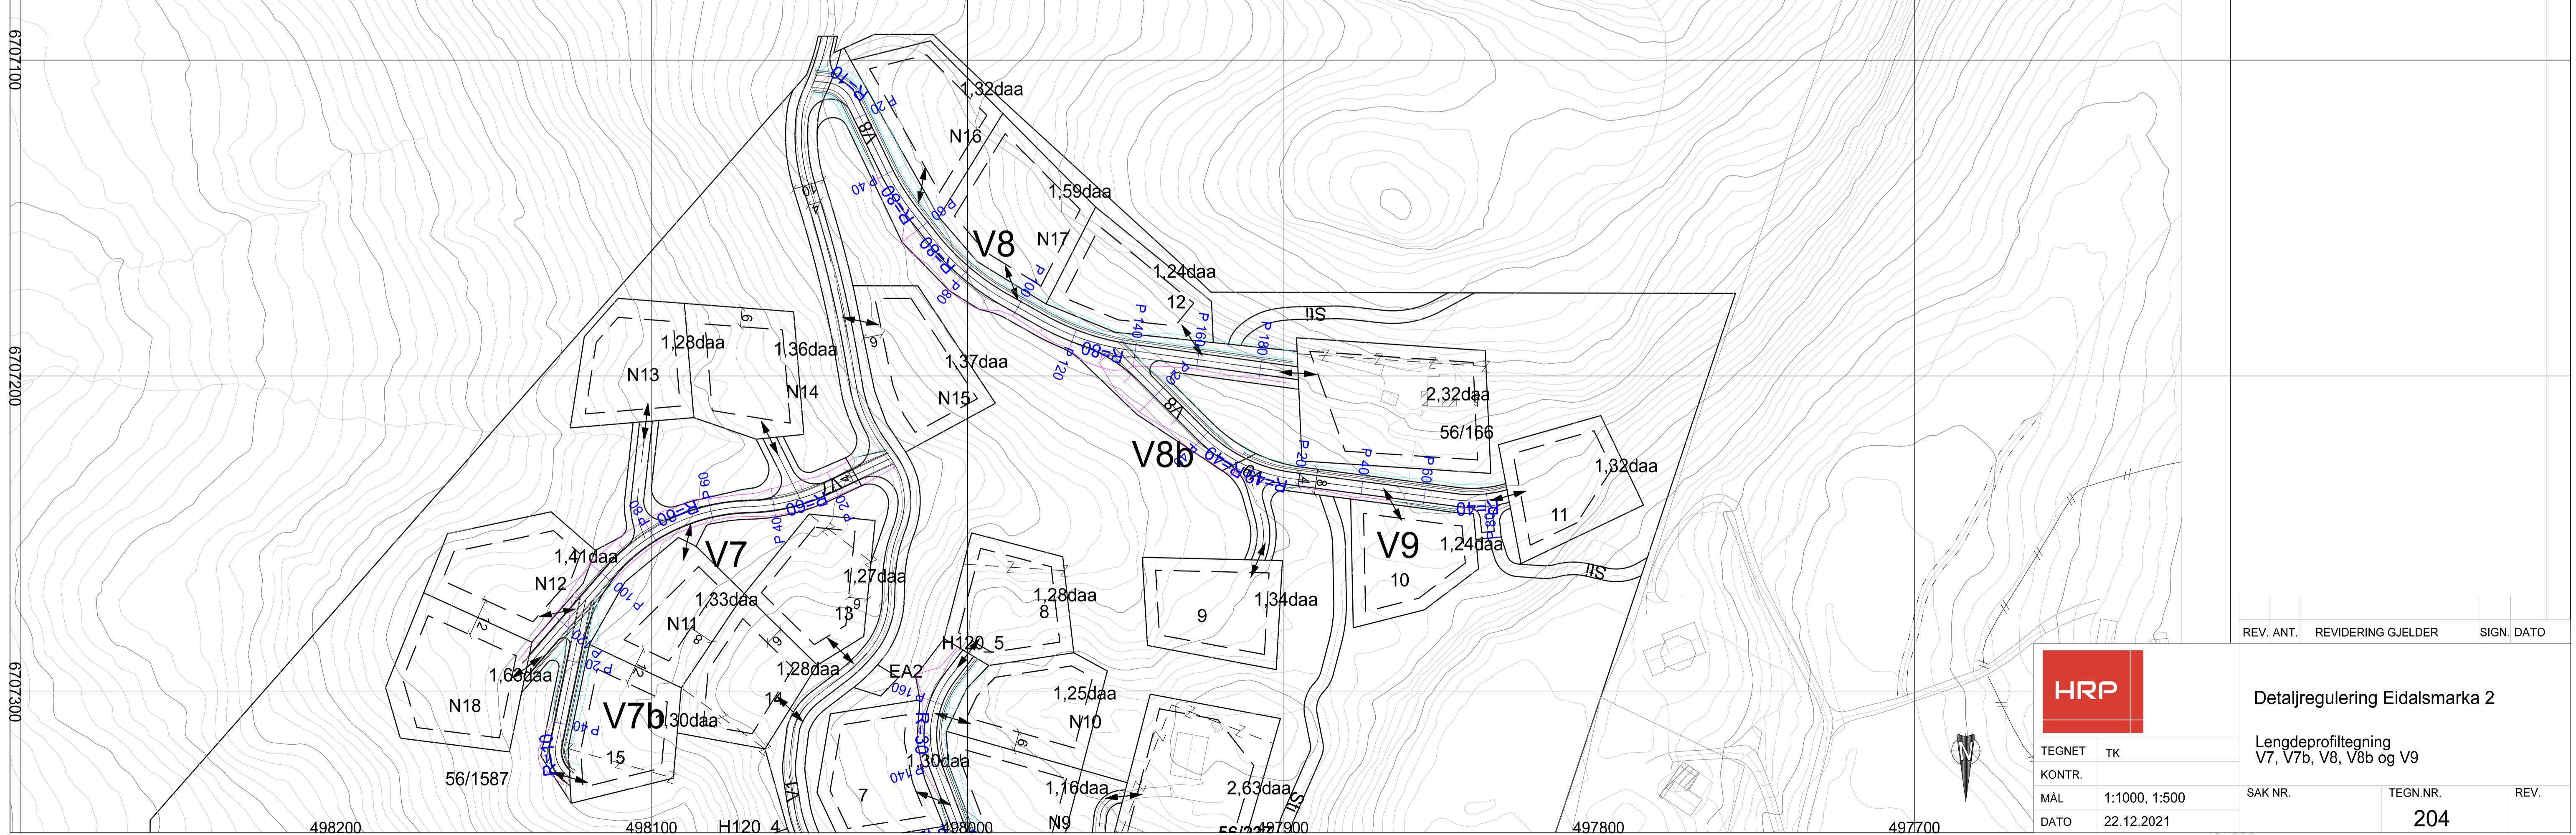

REV. ANT.	REVIDERING GJELDER	SIGN.	DATO
HRP			
Detaljregulering Eidalmarka 2			
Lengdeprofiltegning V7, V7b, V8, V8b og V9			
TEGNET	TK	SAK NR.	TEGNNR.
KONTR.			204
MAL	1:1000, 1:500	DATO	22.12.2021