


PROFIL NR.	0.00	
HOR. KURV.	
BREDDAUTV.	
TVERRFALL (1%=2mm)	
PROFIL H.	761.6762.97	761.64762.63	761.07761.76	759.99760.84	759.28759.92	758.19759.01	757.31758.08	756.82757.17	756.65756.26	756.42755.34	755.47754.42	754.51753.50	753.07752.58	751.01751.67	749.93750.75	748.83749.83	748.33748.92	747.15748.14	746.94747.70	746.90747.40	746.66747.10	746.47746.80	746.30746.50	746.12746.31	746.39746.54	747.07746.52	747.10745.99	746.33744.98	746.15743.95	742.82743.40	743.20743.36	743.68743.80	743.30744.40	743.58744.96	742.73745.00	743.73744.97	743.70744.70	743.90744.40	744.10744.01	742.67743.30	741.45742.64	741.53742.46	741.99742.78	742.82743.59	744.11744.54	742.16745.49	744.33746.45	747.42747.40	748.34748.35	749.2749.04	750.10749.22	750.89748.90	750.25748.08	749.41746.99	747.50745.89	745.11744.79	742.83743.89	741.80742.80	740.81741.50	739.92740.40	738.64739.30	737.52738.21	736.72737.12	736.28736.37	735.99736.13	735.98736.24	735.00736.35	736.29736.47	736.59736.67	737.09737.28	737.69737.98	738.59738.89	738.77739.39	740.33740.09	740.77740.79	741.49741.78	743.30743.29	744.73744.91
TERRENG H.	
OVERBYGN.	

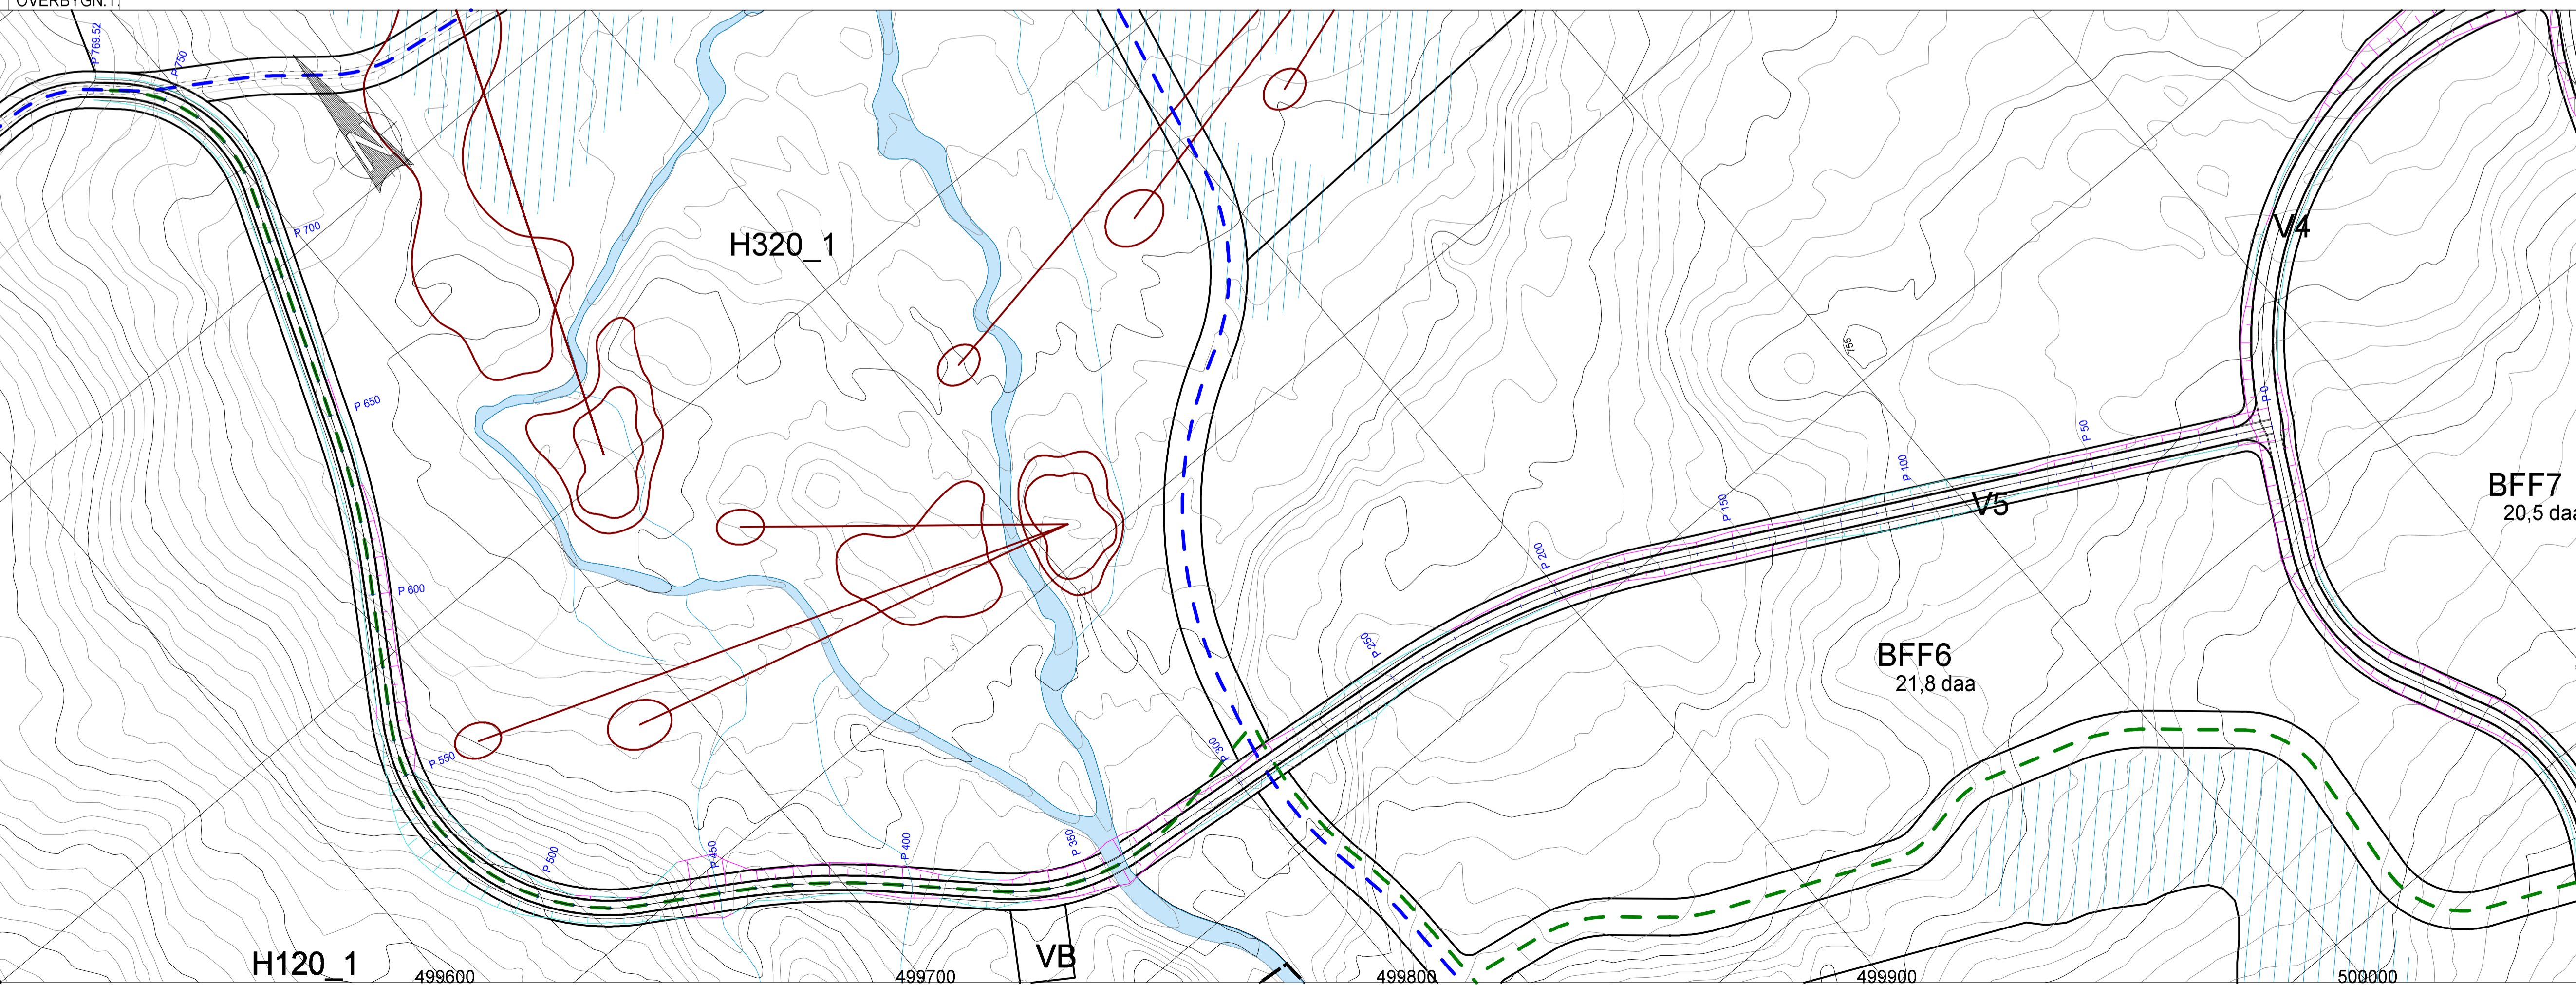

TC -- 104

Rev. Revisjon gjelder Rev dato Utarb/Kontl
 Oppdragsgiver Nesfjellet - Einan 6 Områderegulering
 Liaset Eiendom AS Oppdragsleder

Projektfase Skisse
 20.12.2021 632873-01 UTM 32 NN2000
 1:1000/500 A1

Plan og profil veg V5

TC -- 104