


HOH.

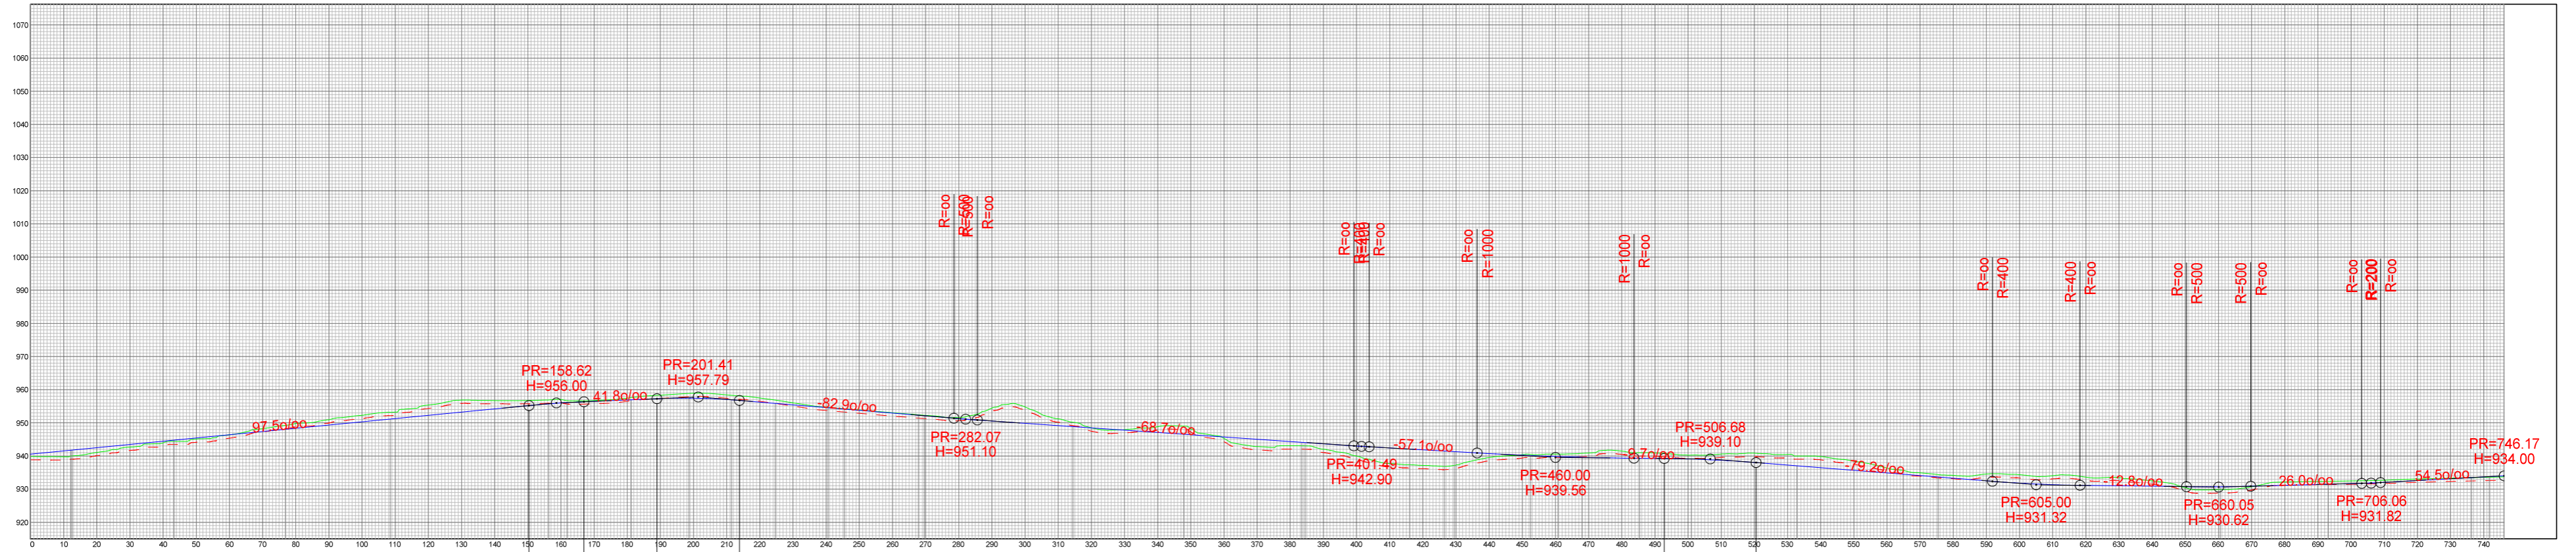

PROFIL NR.	0.00	12.19	43.29	76.90	108.49	150.00	161.82	181.23	198.61	211.42	224.66	240.57	245.46	267.83	269.60	314.46	347.85	383.44	384.48	416.04	426.52	429.48	452.47	460.74	468.04	485.38	500.99	532.85	564.90	575.41	660.50	693.13	736.37	741.66		
HOR. KURV.		R=60.00	R=60.00	R=60.00	R=60.00									R=40.00	R=40.00	R=25.00	R=20.00									R=400	R=150.00	R=100.00		R=50.00			R=100.00			
BREDDEUTV.		0.20 m	0.30 m	0.20 m	0.20 m									0.20 m	0.20 m	0.45 m	0.45 m			0.45 m	0.45 m									0.30 m	0.20 m	0.30 m	0.20 m			
TVERRFALL (1%=2mm)		5.0%					5.0%											5.0%		5.0%	5.0%	5.0%	5.0%					5.0%			5.0%	5.0%				
OVERBYGN.T.																																				

REV. ANT. REVIDERING GJELDER SIGN. DATO



TEGNET	JAH
KONTR.	
MÅL	1:1500 (A2) (Horizontal / vertikal)
DATO	20.05.2021

Detaljreguleringsplan Tohovda

Lengdeprofiltegnig veg A1

SAK NR.	TEGN.NR.	REV.
PR2042	01	B