


HOH.

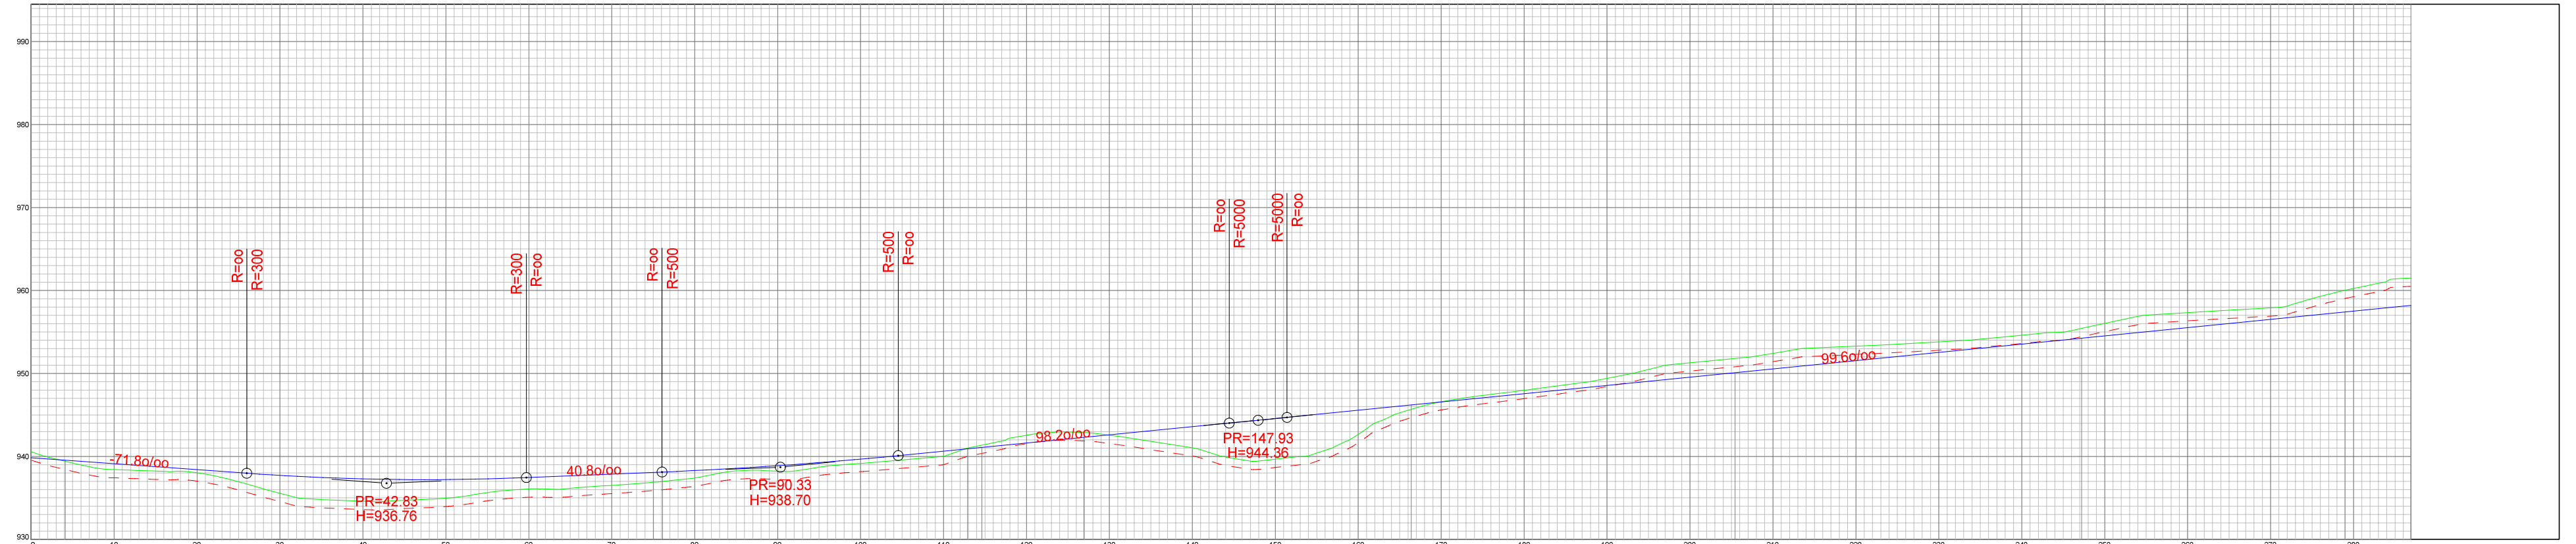

PROFIL NR.	0.00	4.10				75.03	76.11		112.90	114.62	126.93			166.40		205.43		247.21		278.97	286.93											
HOR. KURV.			R=60.00					R=60.00		R=80.00		R=80.00			R=65.00			R=75.00														
BREDDEUTV.			0.20 m		0.20 m			0.20 m		0.20 m			0.30 m			0.30 m																
TVERRFALL (1%=2mm)			5.0%		5.0%			5.0%		5.0%			5.0%			5.0%			5.0%													
H.kj.b.k.																																
V.kj.b.k.																																
PROFIL H.	940.56	939.84	939.12	938.40	937.71	937.30	937.21	937.47	937.87	938.30	938.89	939.67	940.01	940.64	941.62	942.60	943.58	944.57	945.56	946.56	947.56	948.55	949.55	950.54	951.54	952.54	953.53	954.53	955.53	956.52	957.52	958.21
OVERBYGN.T.																																

REV. ANT. REVIDERING GJELDER SIGN. DATO

Plan
&ressurs
Landskapsarkitektur / arealplanlegging
Postbesøksadresse: Sentrum 11, 3630 Redberg
Besøksadresse: Nyhoens tog 11, 3611 Kongsberg
Mob: 45205513 / 94801504
epost: joar@planogressurs.no
www.planogressurs.no

TEGNET JAH
KONTR.
MÅL 1:600 (A2) (Horisontal / vertikal)
DATO 20.05.2021

Detaljreguleringsplan Tohovda

Lengdeprofiltegning veg B

SAK NR.	TEGN.NR.	REV.
PR2042	01	B